


11 WALL SECTION SCALE: 3/8" = 1'-0"
10 WALL SECTION SCALE: 3/8" = 1'-0"
9 WALL SECTION SCALE: 3/8" = 1'-0"
8 WALL SECTION SCALE: 3/8" = 1'-0"
7A PARAPET SECTION SCALE: 3/8" = 1'-0"
6 WALL SECTION SCALE: 3/8" = 1'-0"

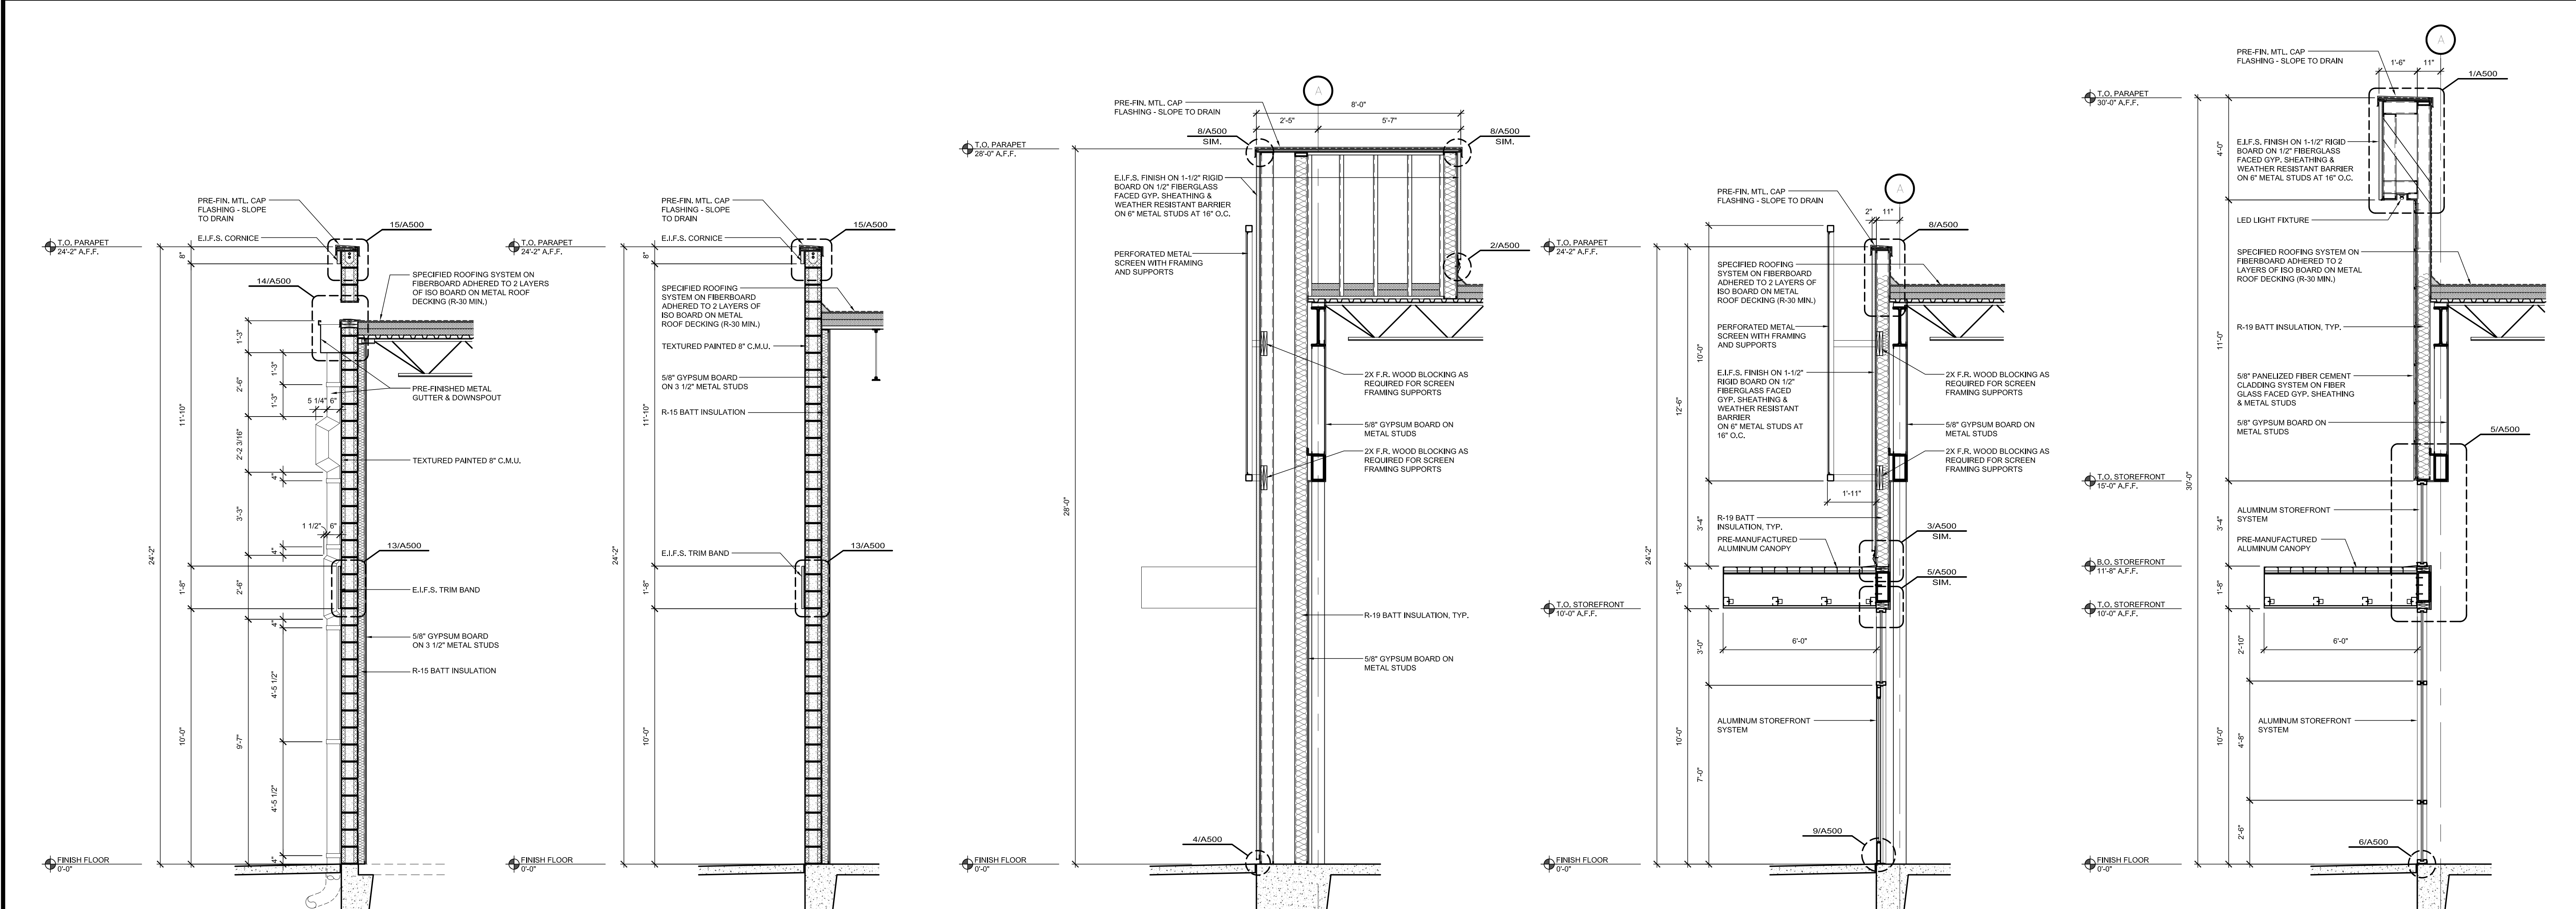

5 WALL SECTION SCALE: 3/8" = 1'-0"
4 WALL SECTION SCALE: 3/8" = 1'-0"
3 WALL SECTION SCALE: 3/8" = 1'-0"
2 WALL SECTION SCALE: 3/8" = 1'-0"
1 WALL SECTION SCALE: 3/8" = 1'-0"

02/13/2019
 03/05/2019
 PREPARED BY: RESHMA
 CHECKED BY: JEFF
 DATE: 03/05/2019
 Dwg: 03/05/2019
 CDA Architects
 Member American Institute of Architects
 200445 State Hwy 249, Suite 200
 Spring, Texas 77079
 832/978-9532 Fax 832/978-9240
 ASHTON GRAY
 DEVELOPMENT
 WALL SECTIONS
 10,720 SF Retail Shell
 SPRING STUEBNER @ SPRING PLAZA
 SPRING, TEXAS 77389
 A300
 SCALES AS NOTED
 PROJECT 19027
 DATE 01/31/19
 SHEET NO.