



12 SIDEWALK RAMP SECTION
SCALE: NOT TO SCALE

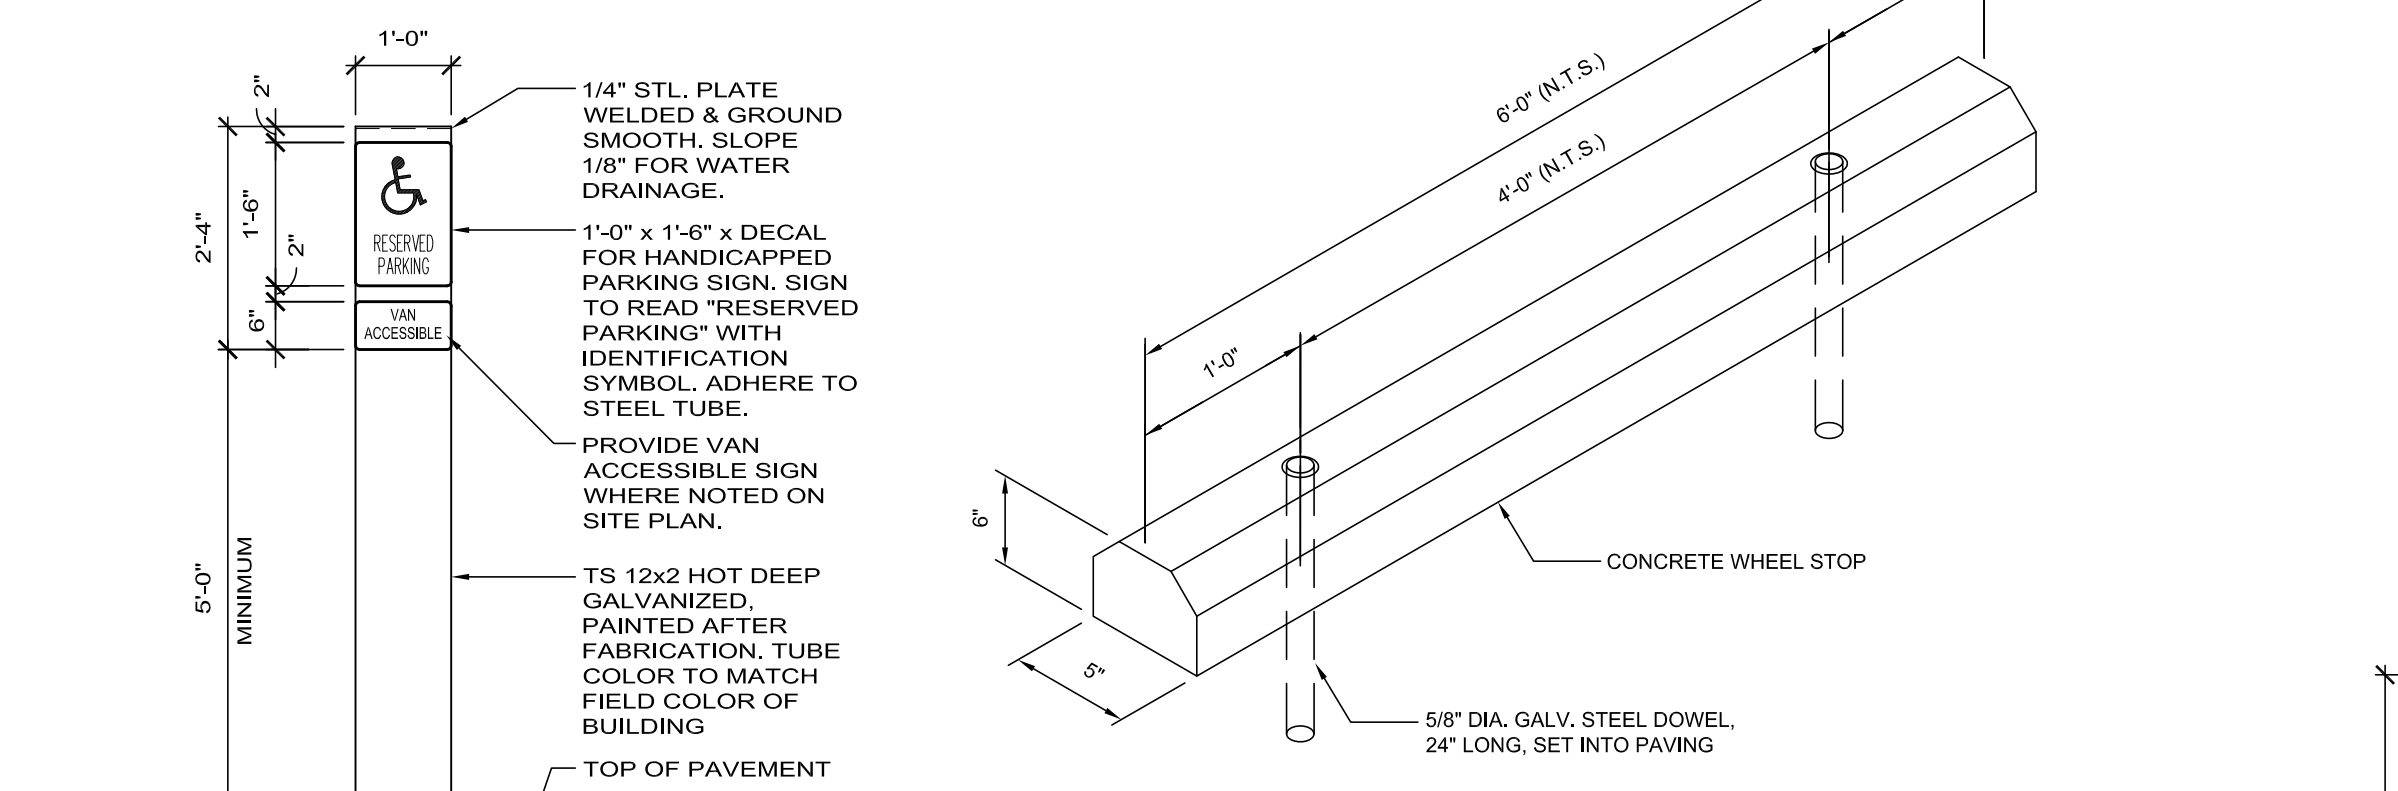


9 CONCRETE WHEEL STOP
SCALE: NOT TO SCALE


13 HC PARKING SIGN
SCALE: 1/2\"/>

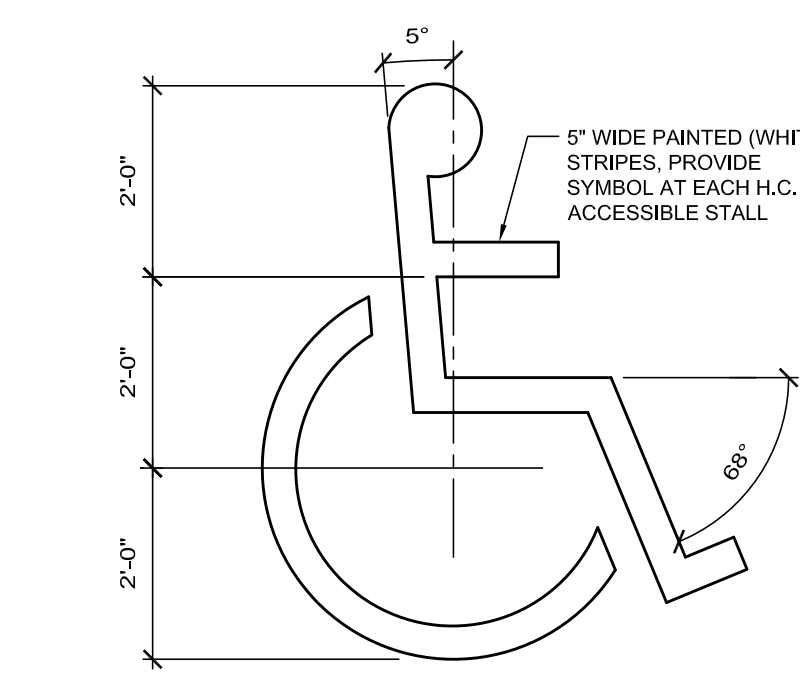


14 HC PARKING SYMBOL
SCALE: NOT TO SCALE

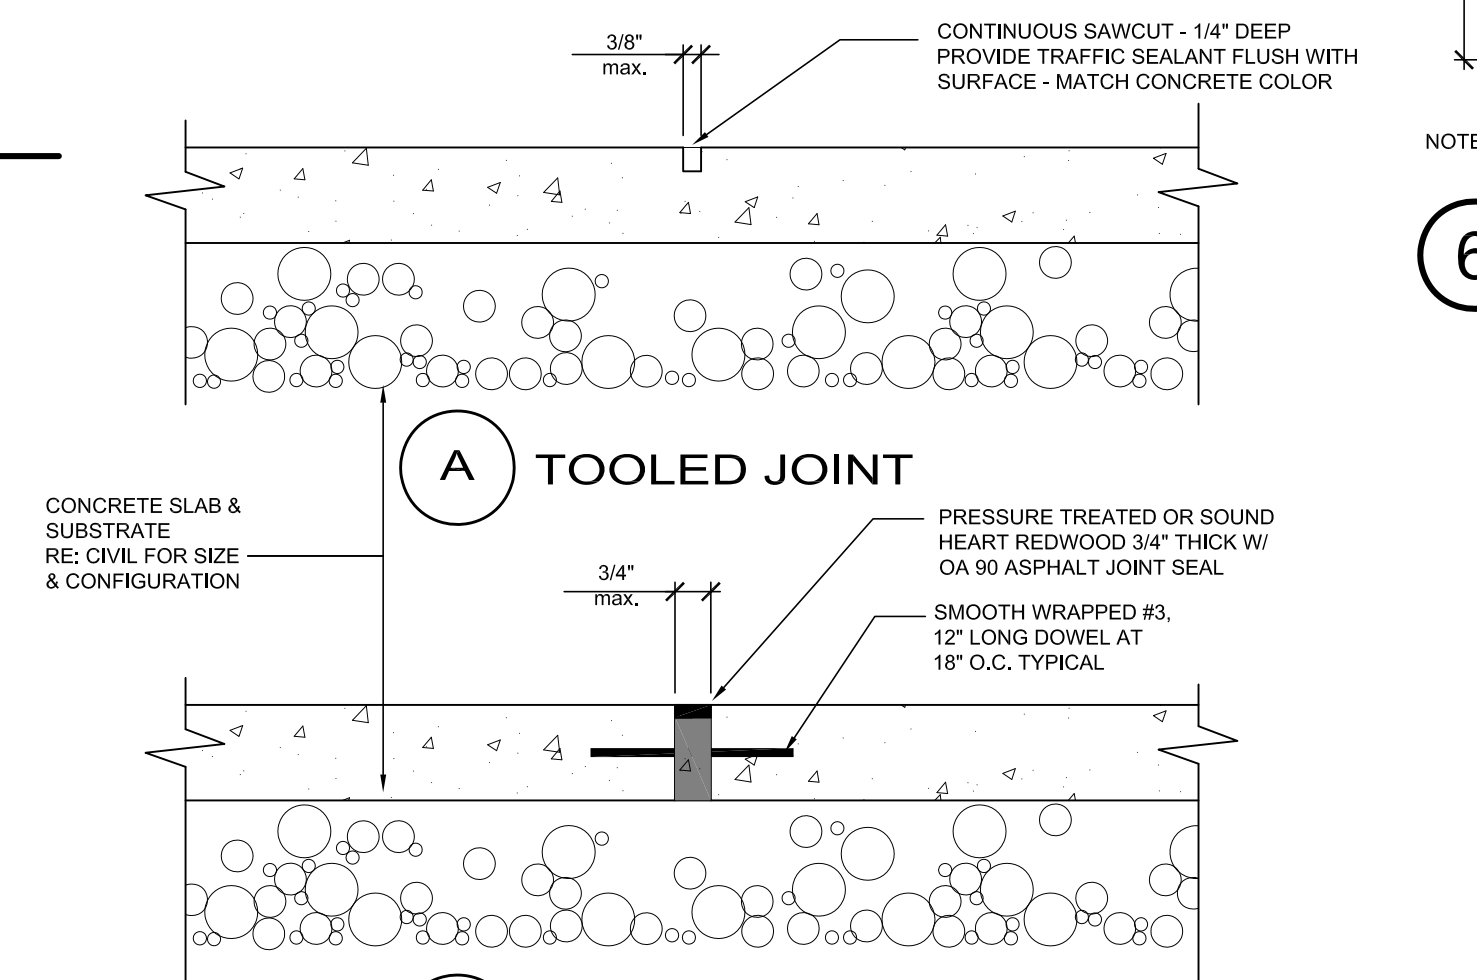


10 TOOLED / EXPANSION JOINT(S)
SCALE: 1-1/2\"/>

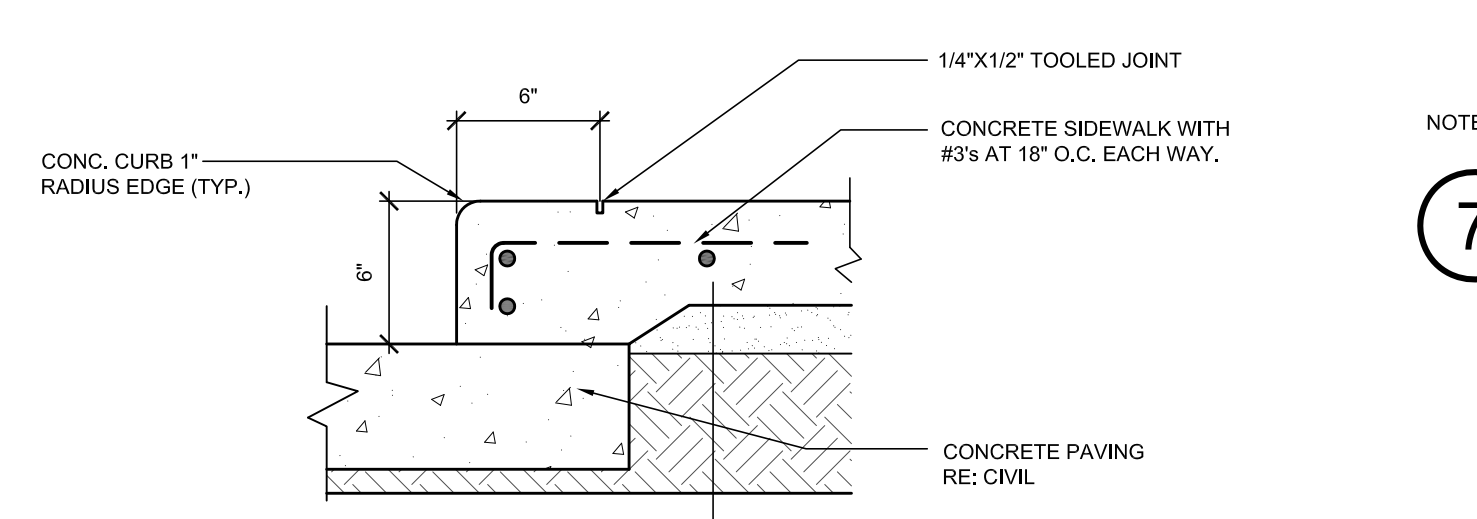


11 EDGE OF CURB / SIDEWALK
SCALE: 1-1/2\"/>

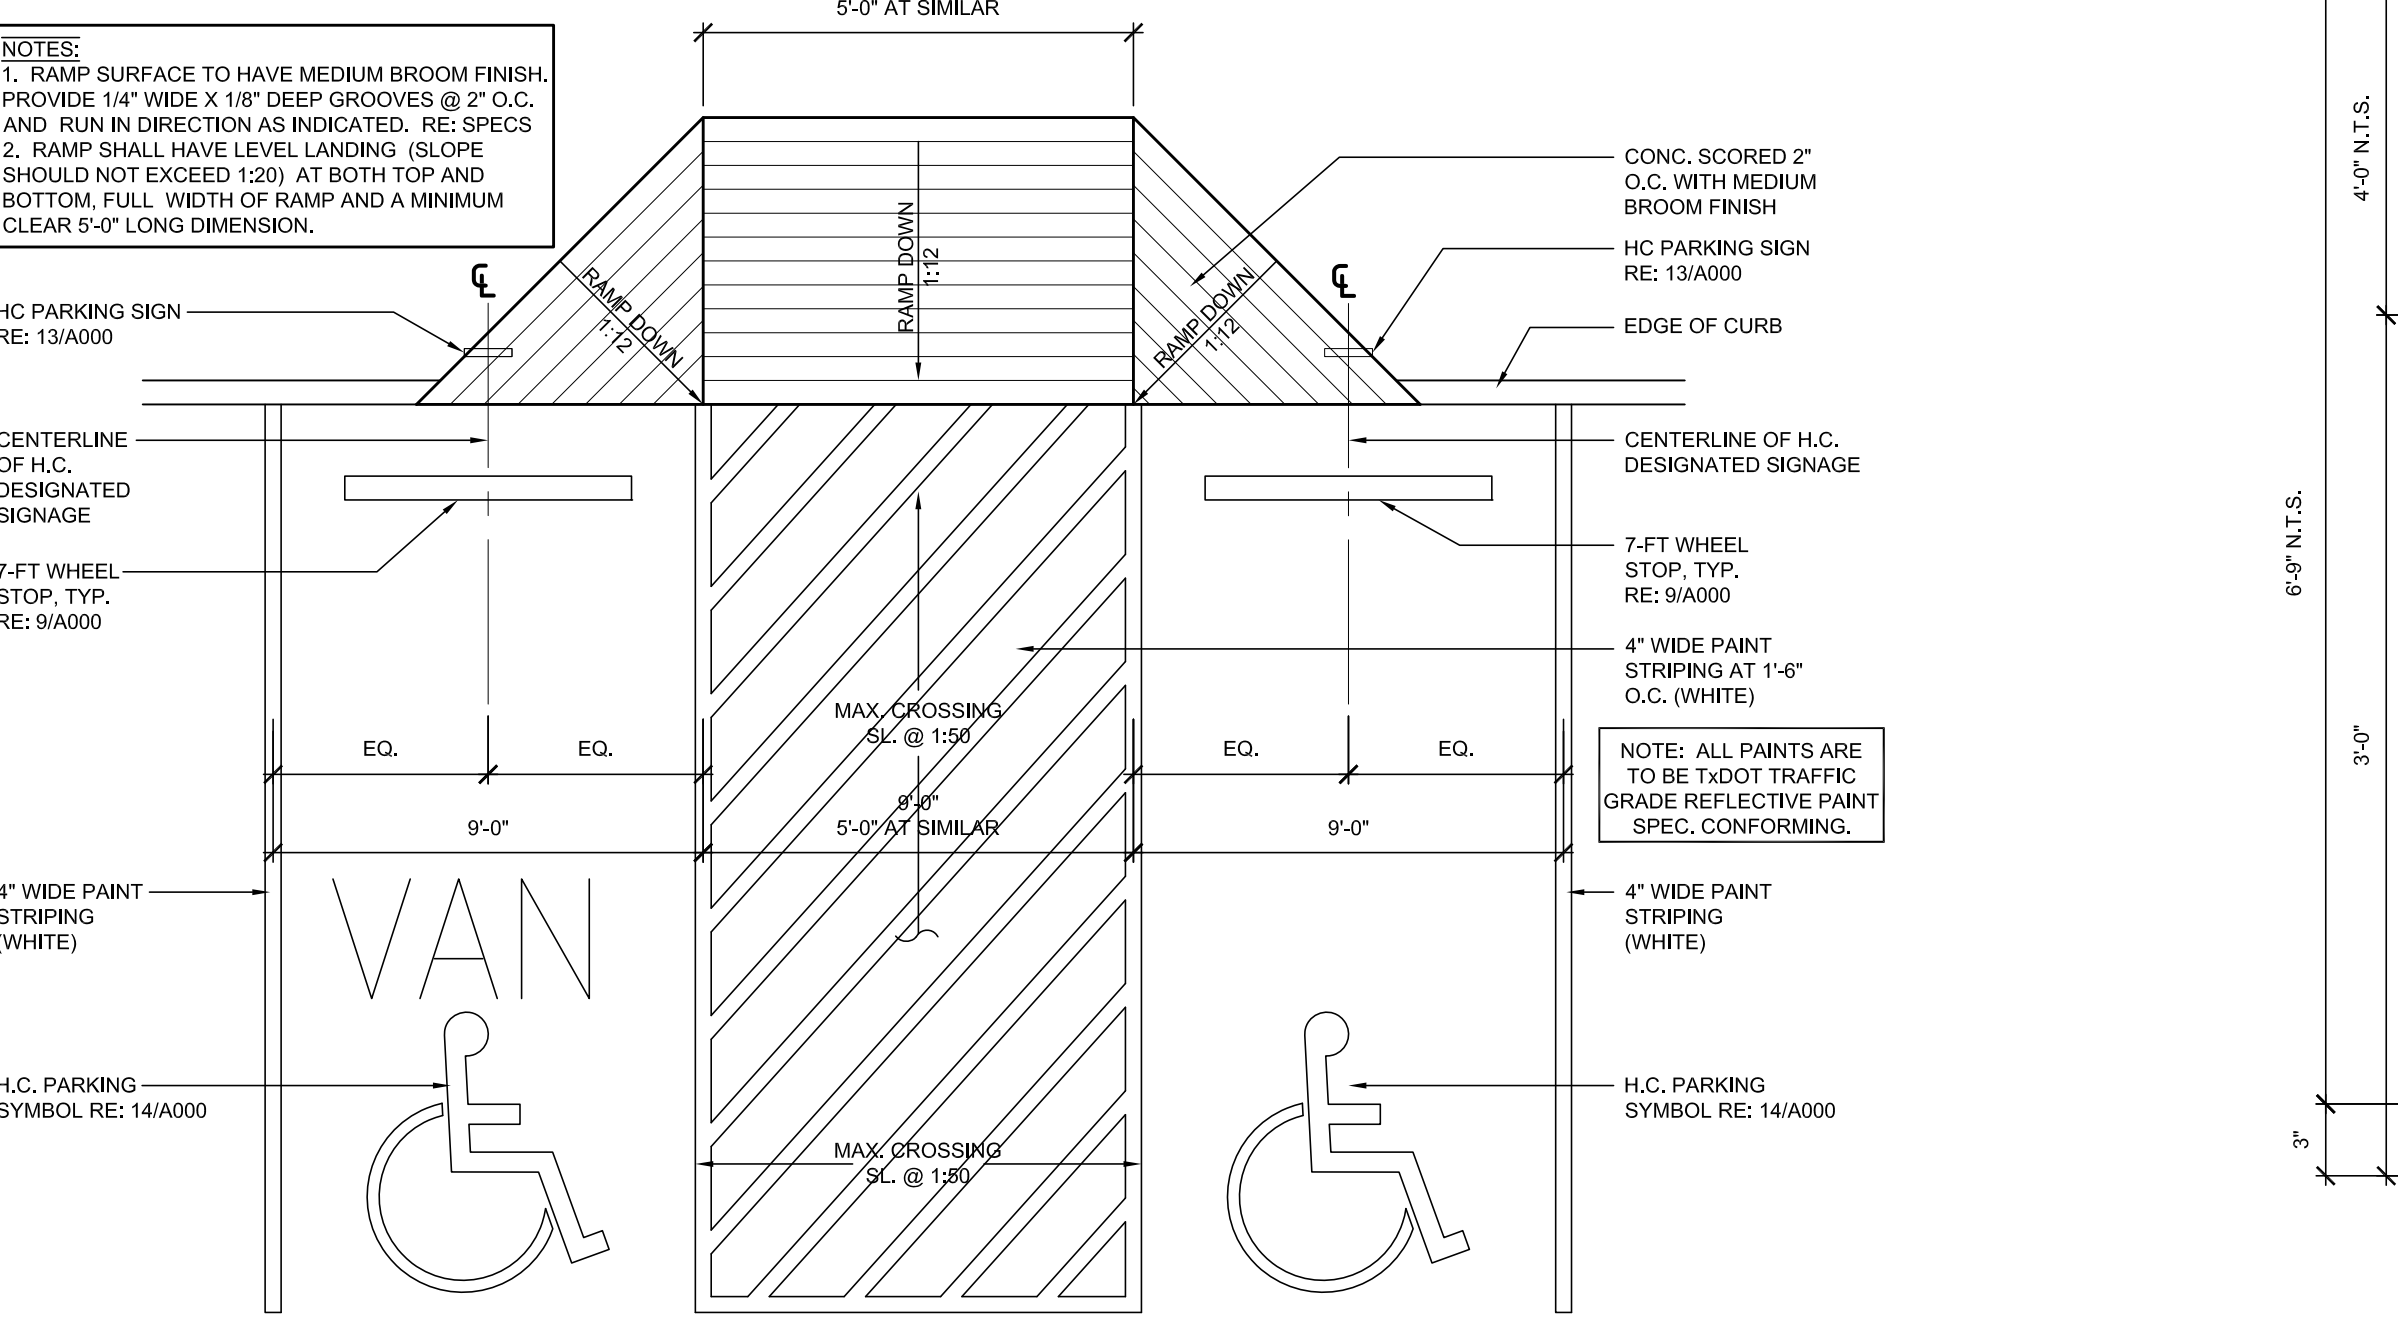


15 H.C. PARKING
SCALE: 1/4\"/>

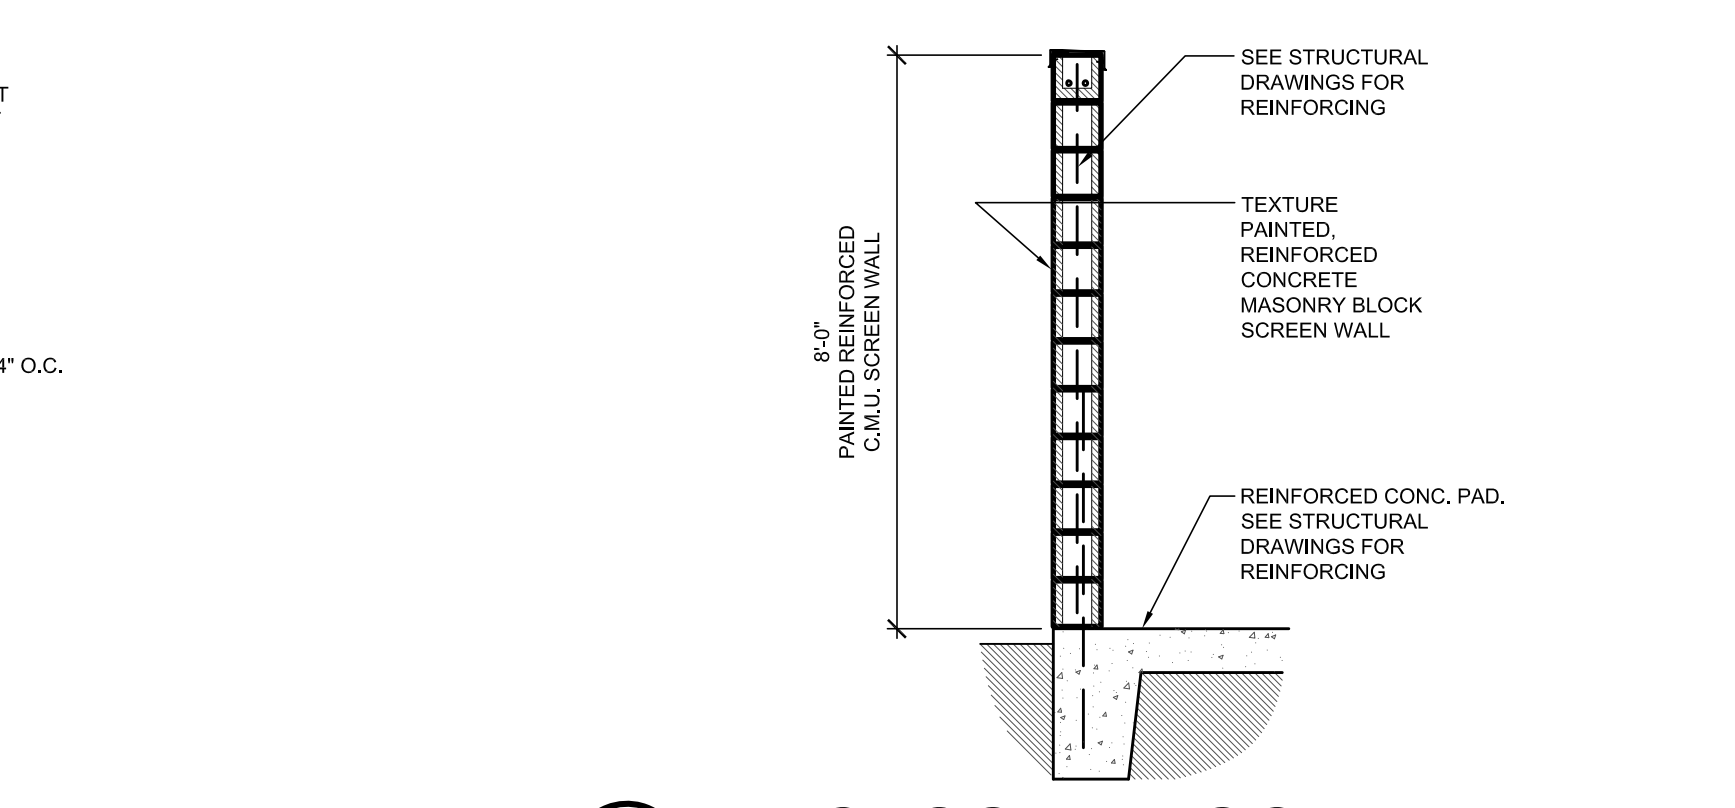


5 ENCLOSURE SCREEN WALL
SCALE: 3/8\"/>

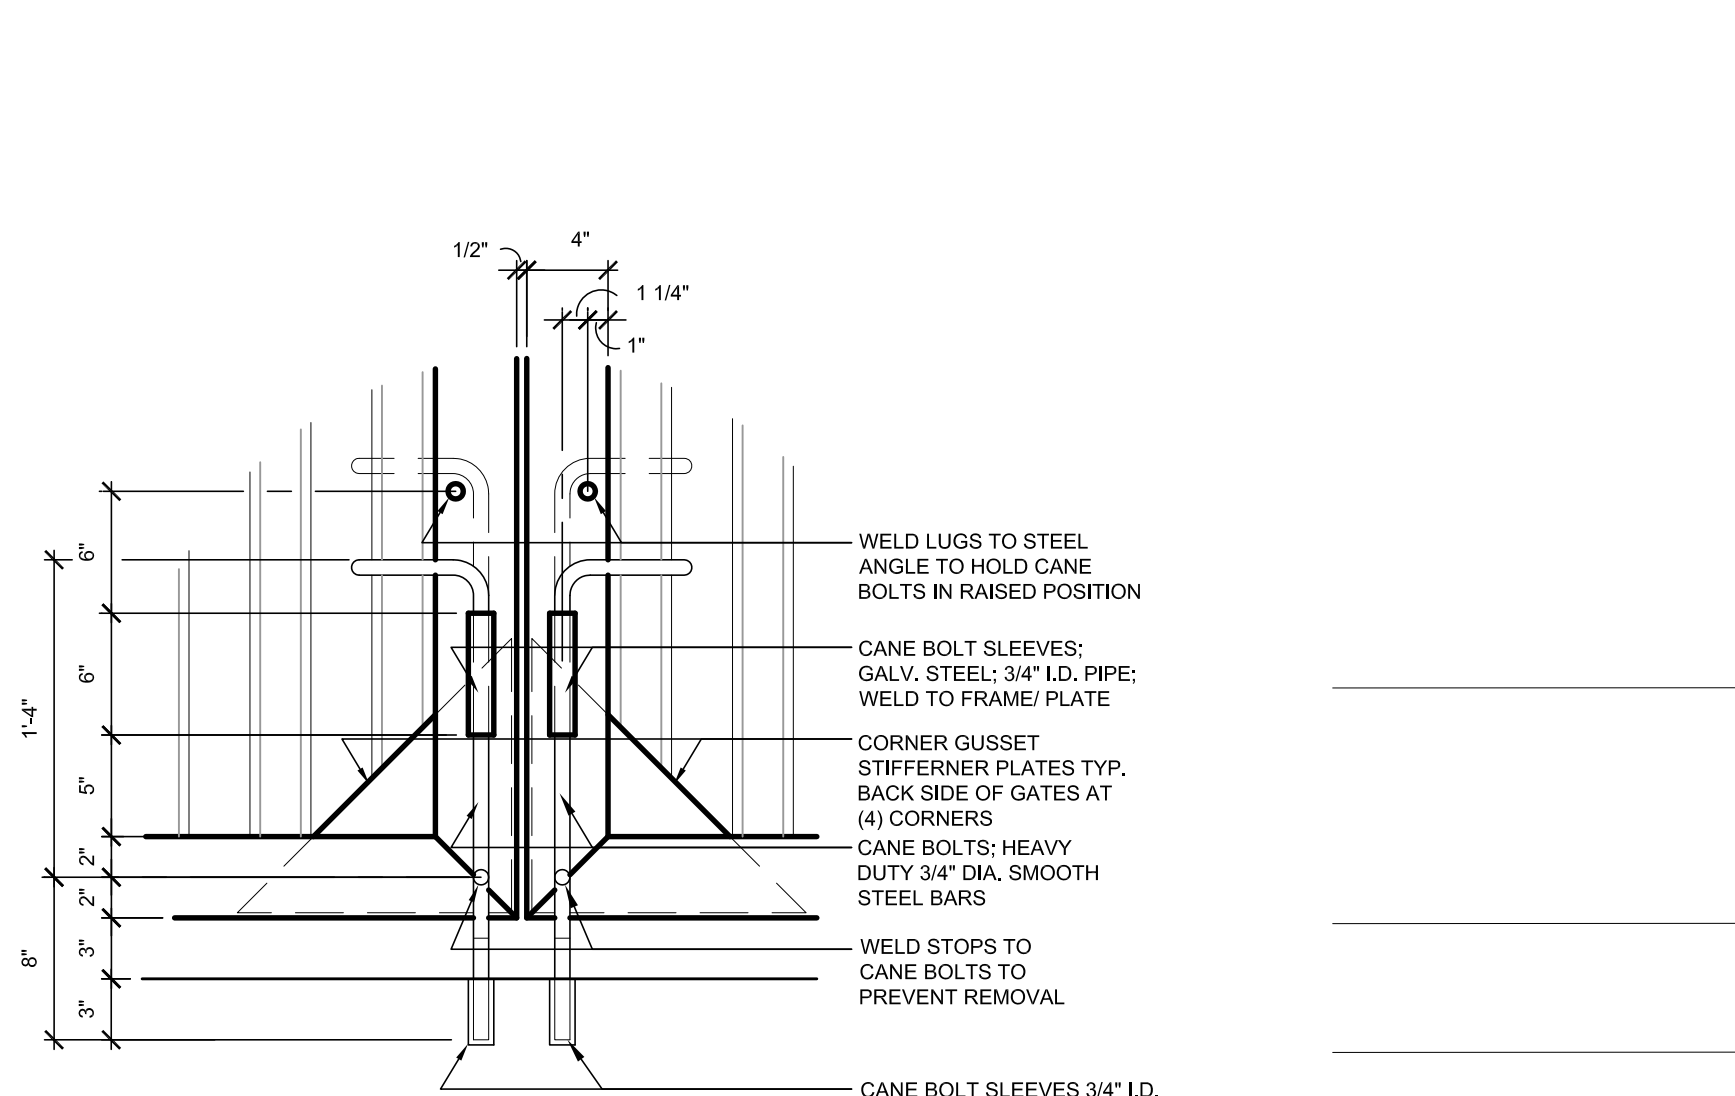


6 CANE BOLT DTL.
SCALE: Not to Scale

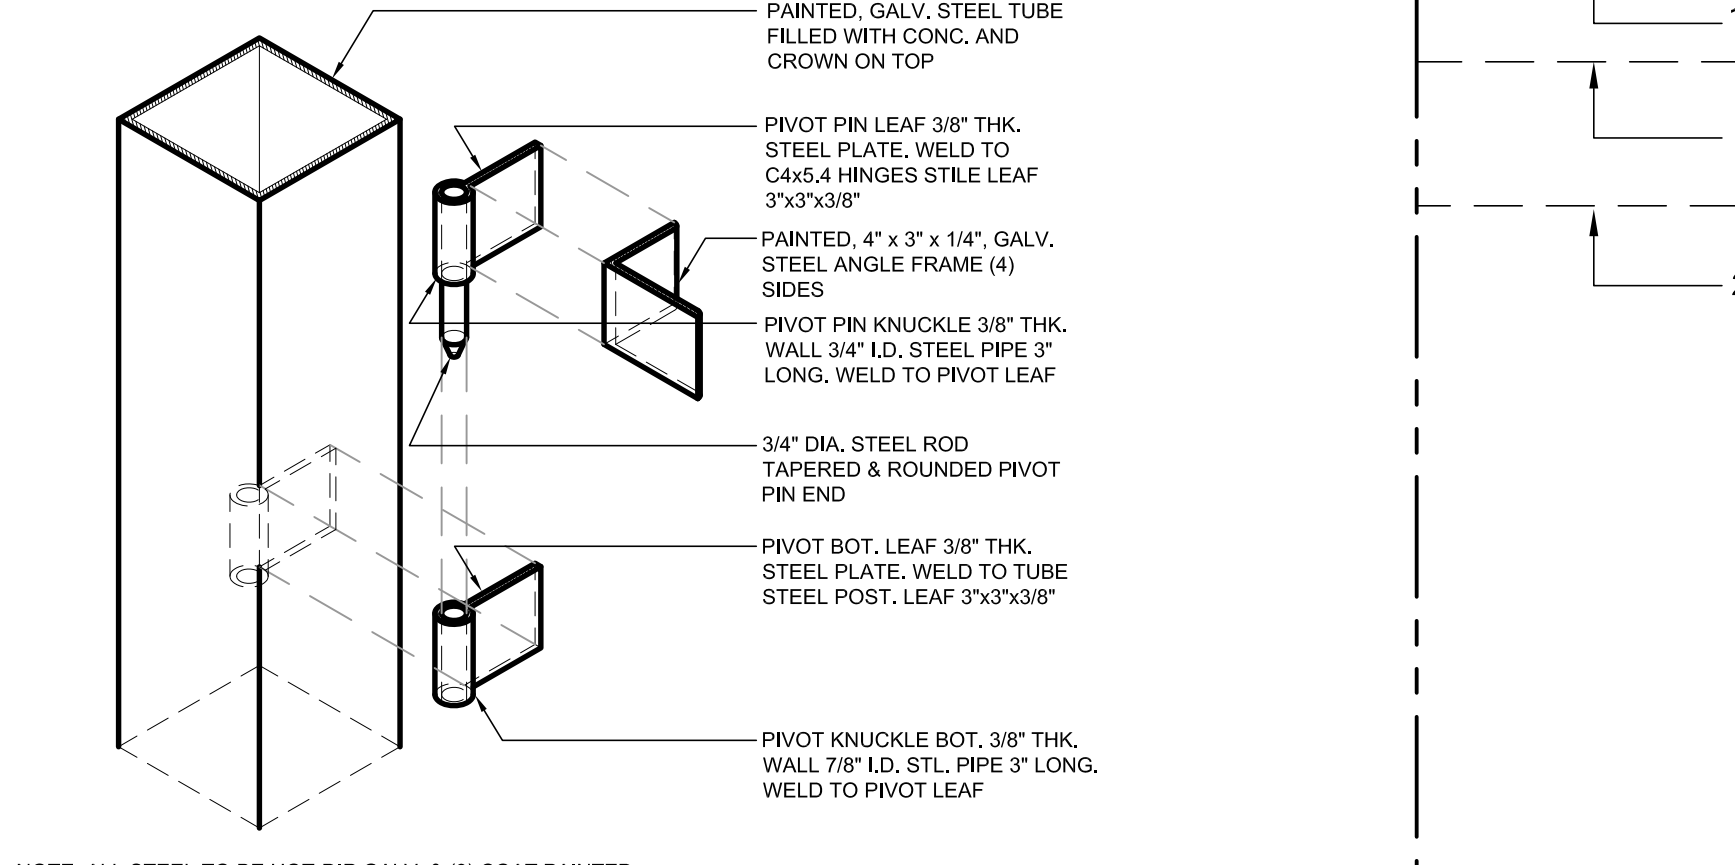


7 HEAVY DUTY HINGE ISO.
SCALE: Not to Scale

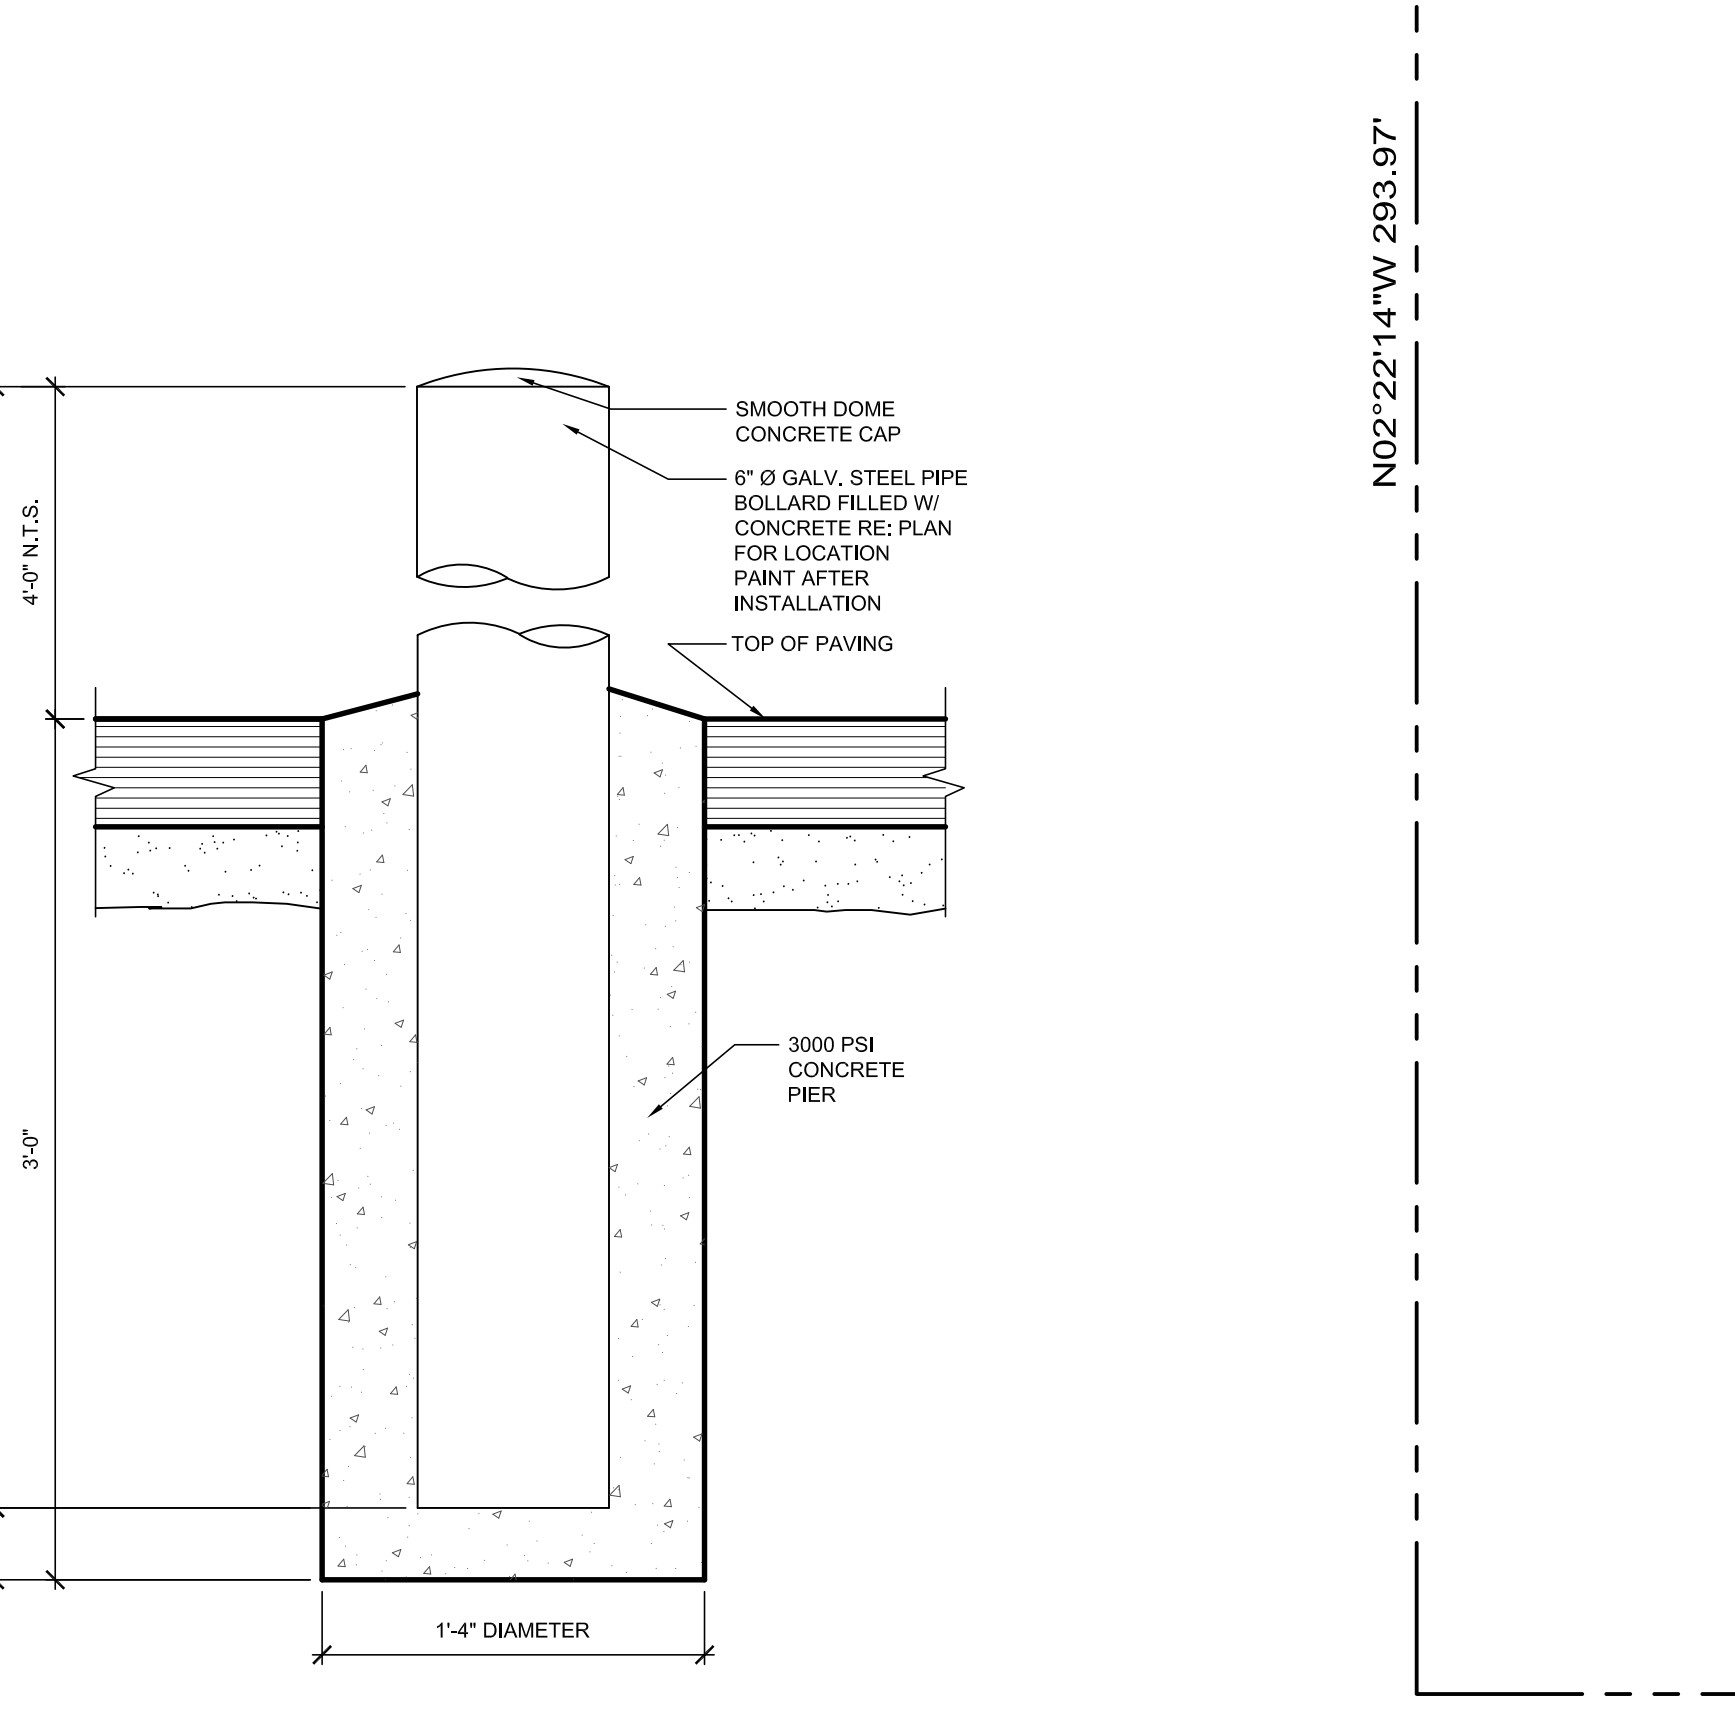


8 EXTERIOR PIPE BOLLARD
SCALE: NOT TO SCALE

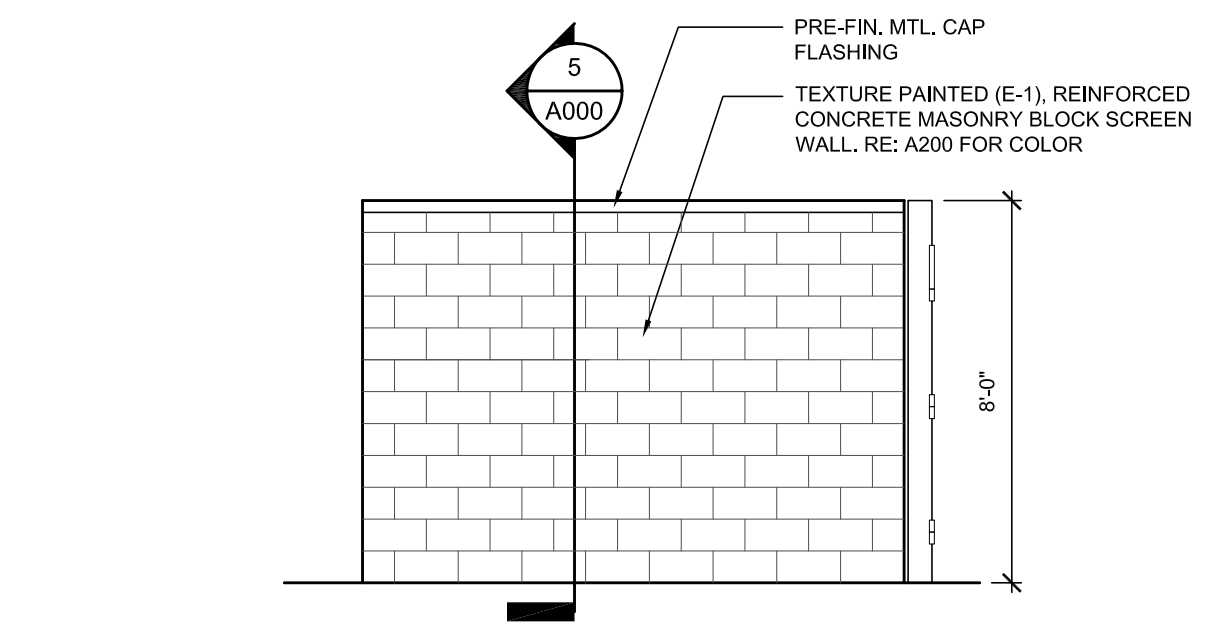


3 ENCLOSURE ELEVATION
SCALE: 1/4\"/>

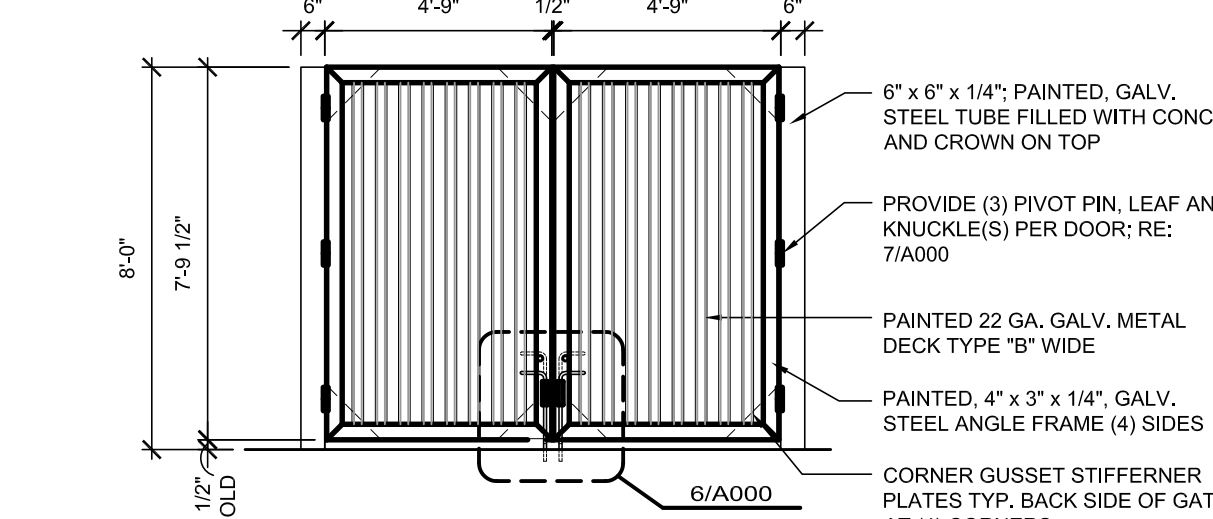

4 ENCLOSURE ELEVATION
SCALE: 1/4\"/>

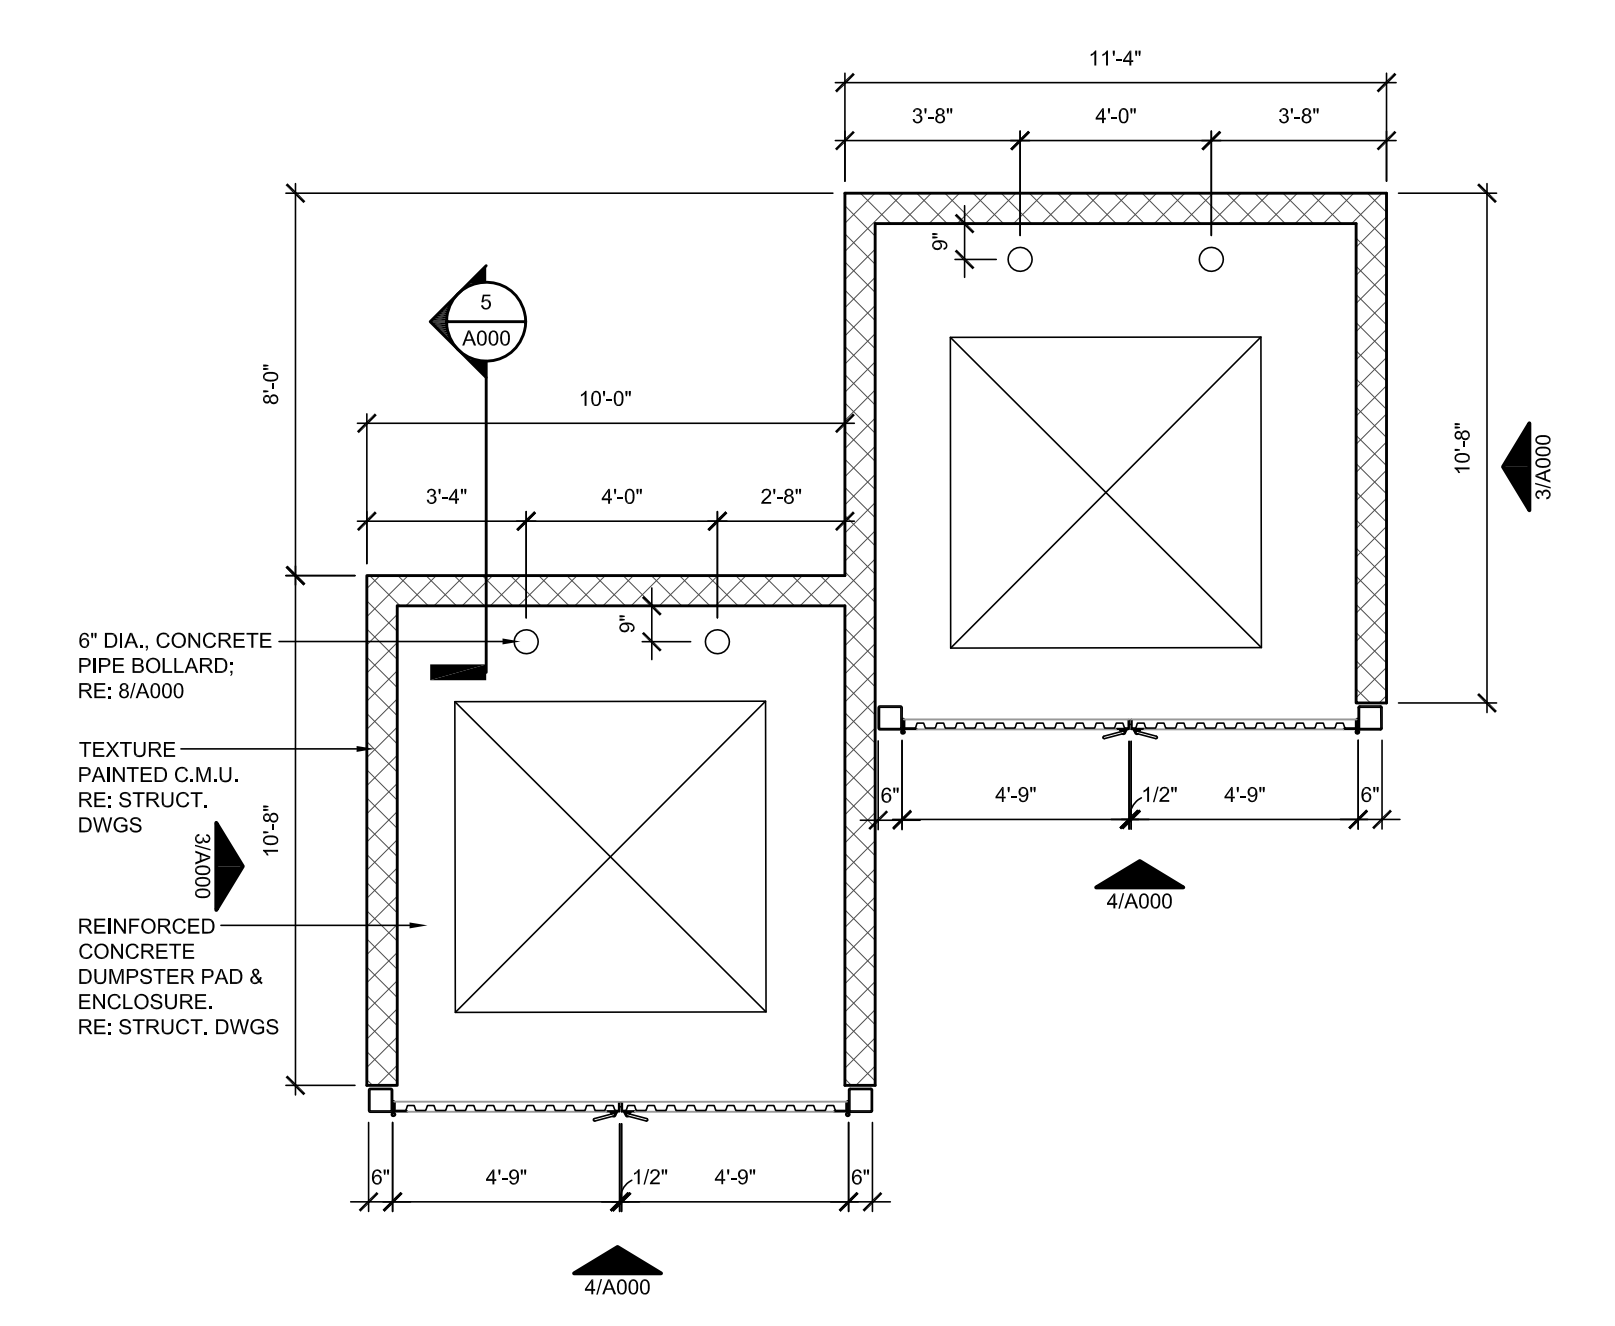

2 ENCLOSURE PLAN
SCALE: 1/4\"/>

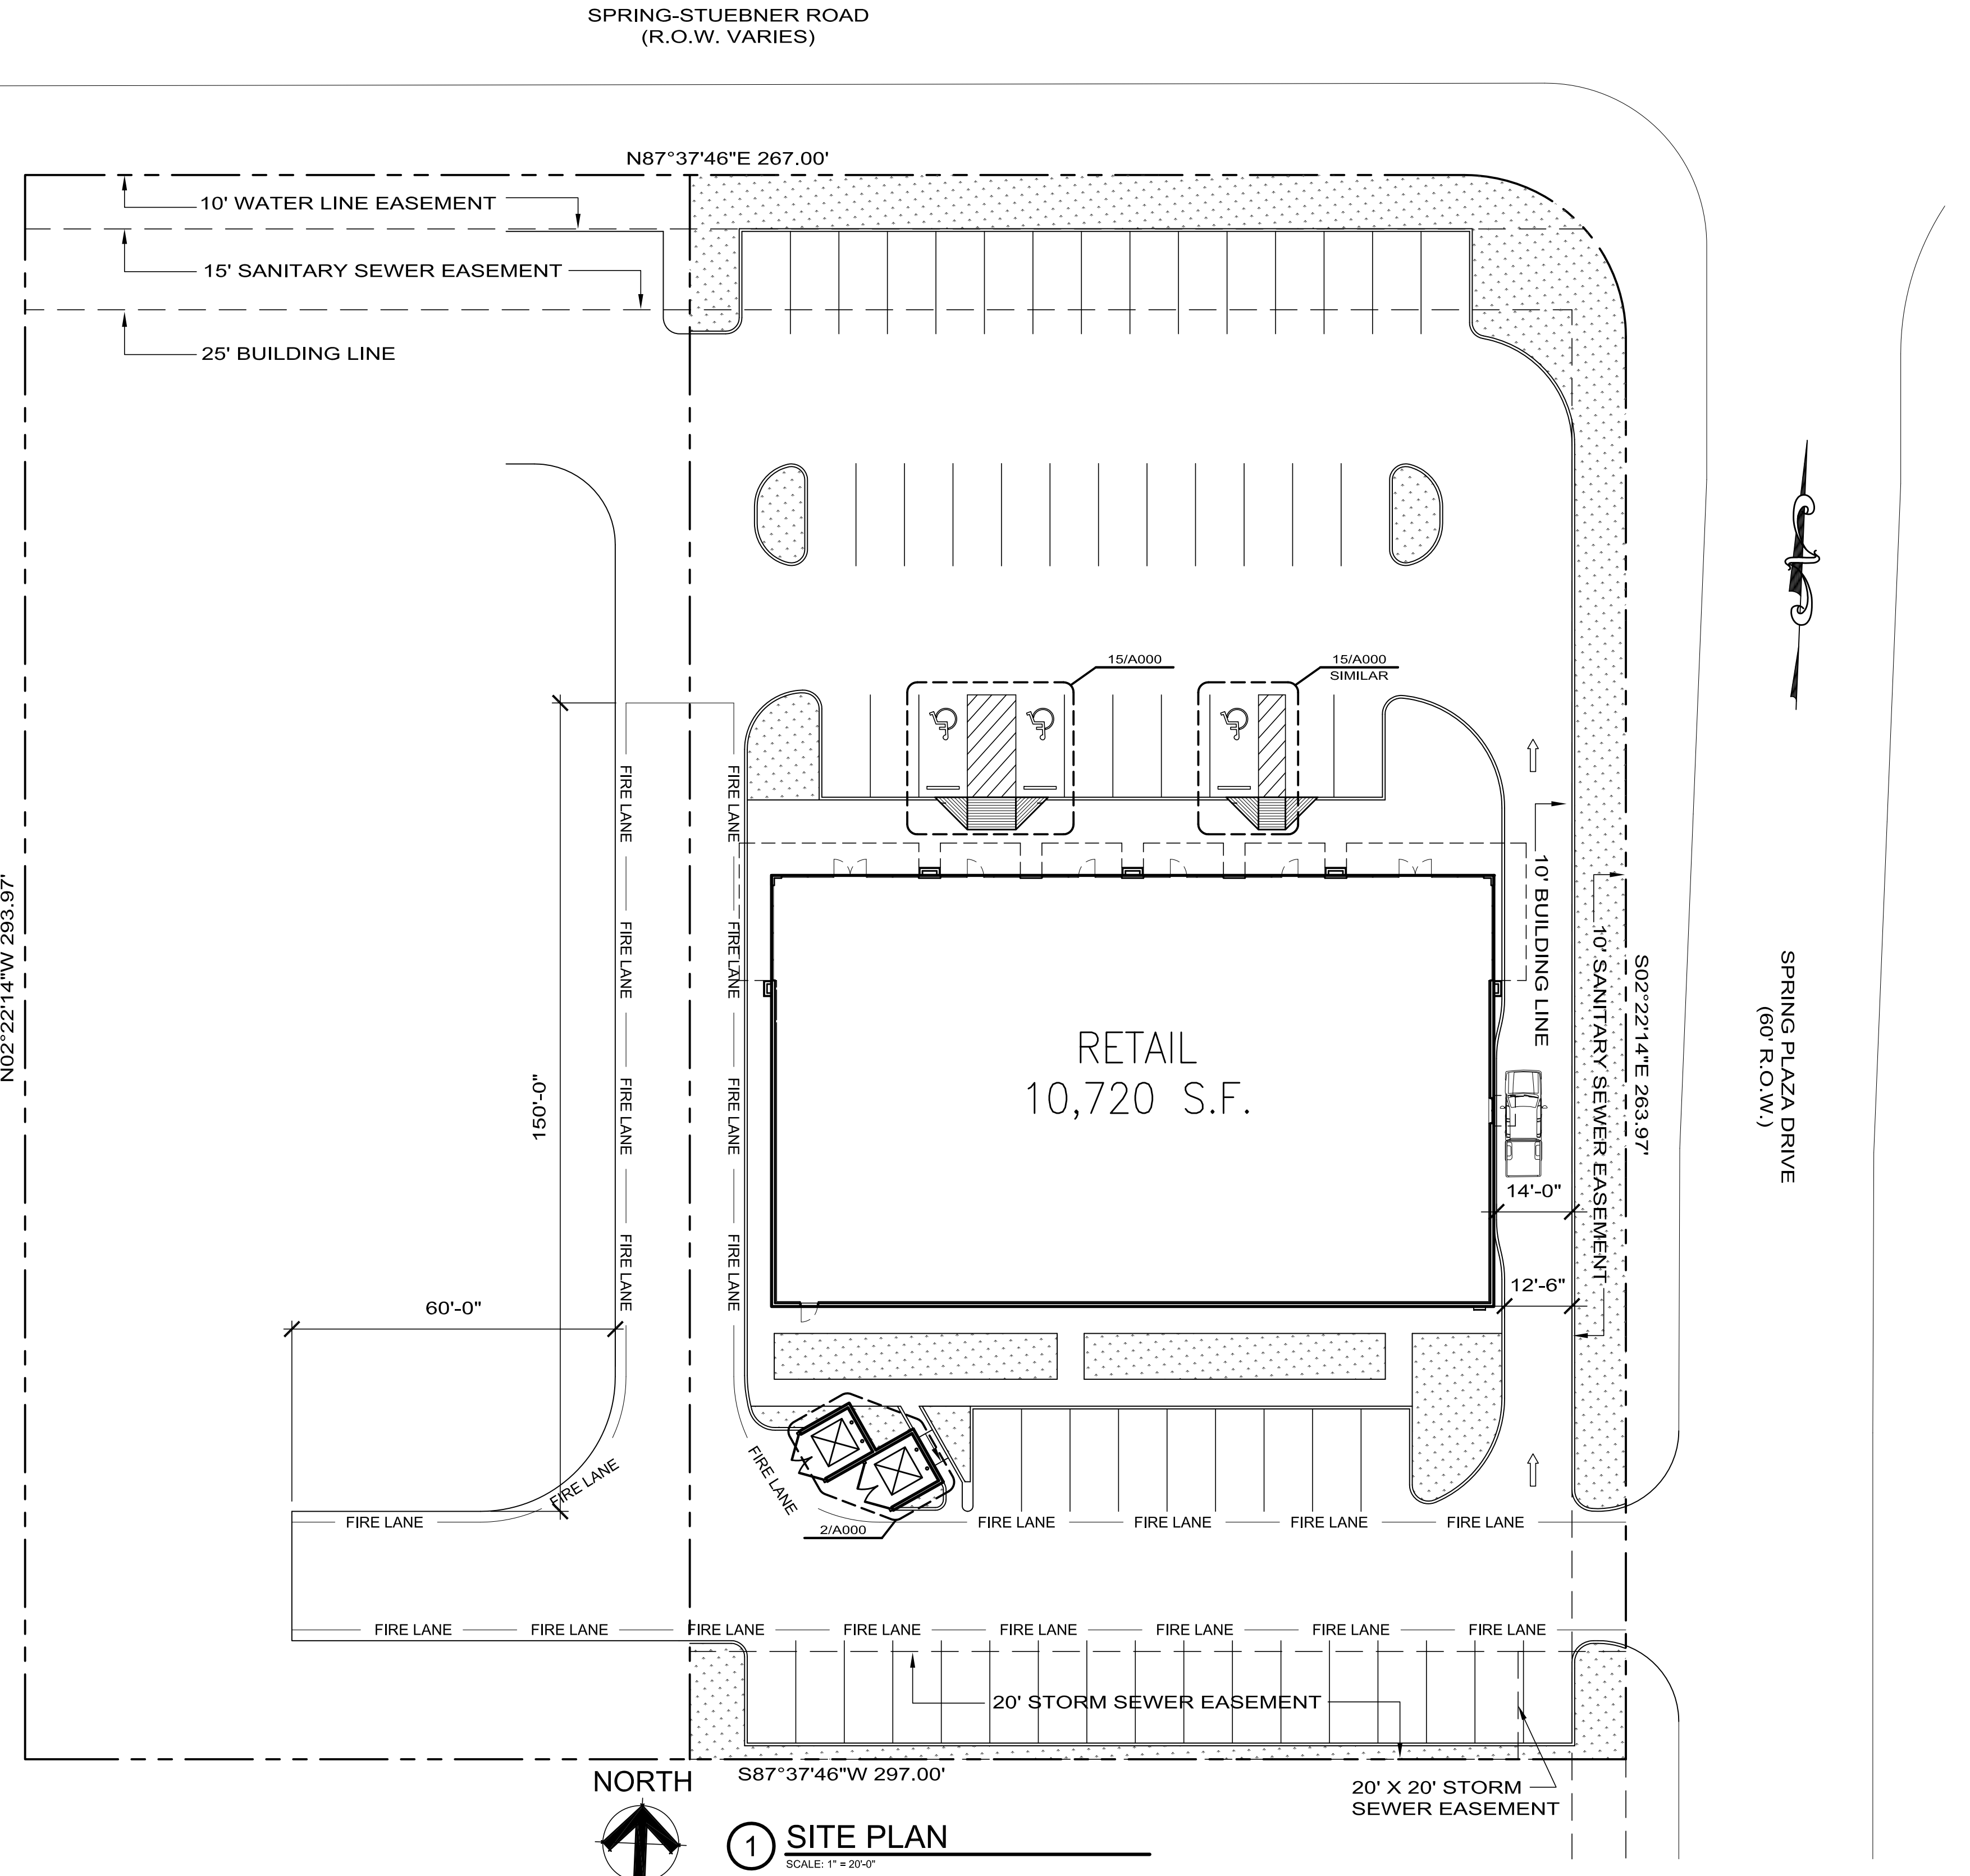

1 SITE PLAN
SCALE: 1\"/>

02/13/2019
PERMIT / BID ISSUE
DATE: 02/13/2019

CDA Architects
Member American Institute of Architects
20445 State Hwy 249, Suite 200
Spring, Texas 77079-9732 Fax: 832/678-9240

AC
ASHTON GRAY
DEVELOPMENT

SITE PLAN

10,720 SF Retail Shell
SPRING STUEBNER @ SPRING PLAZA
SPRING, TEXAS 77389

A000
SCALE AS NOTED
PROJECT 19007
DATE 01/31/19
SHEET NO.