




18 CORNER DETAIL
SCALE: 1 1/2" = 1'-0"

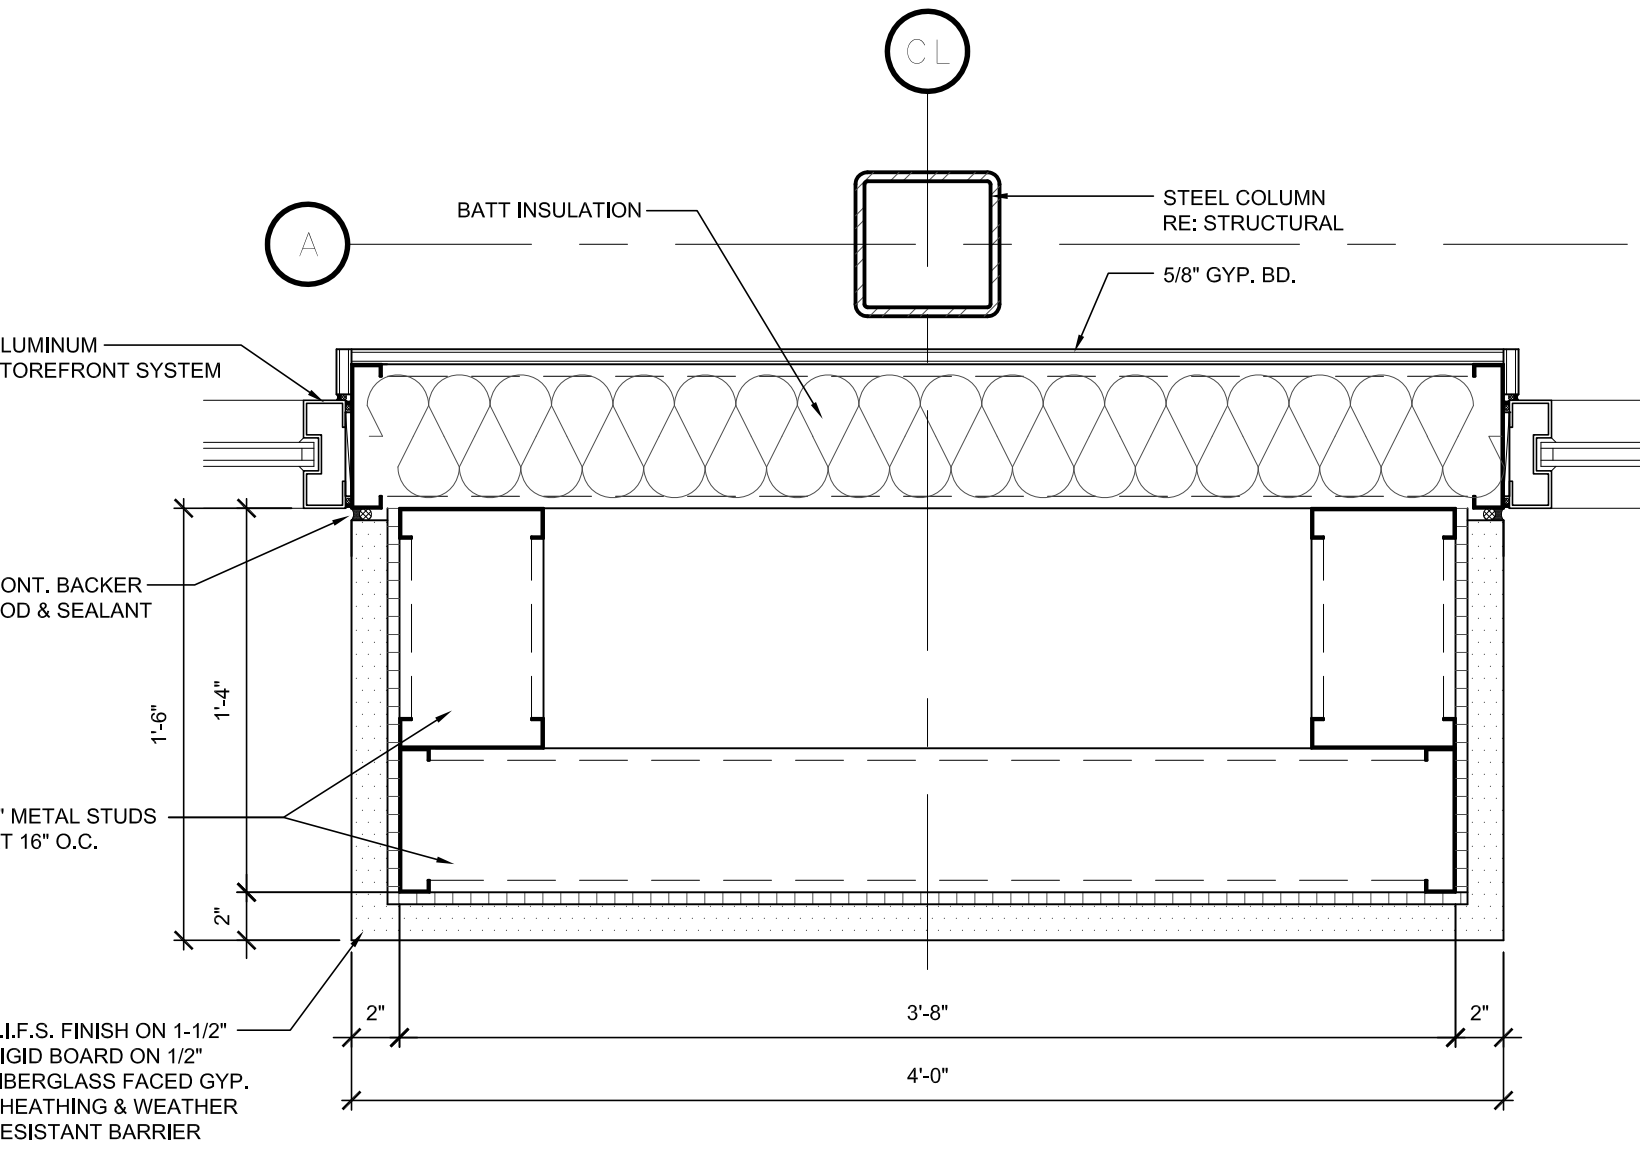


19 PILASTER DETAIL
SCALE: 1 1/2" = 1'-0"

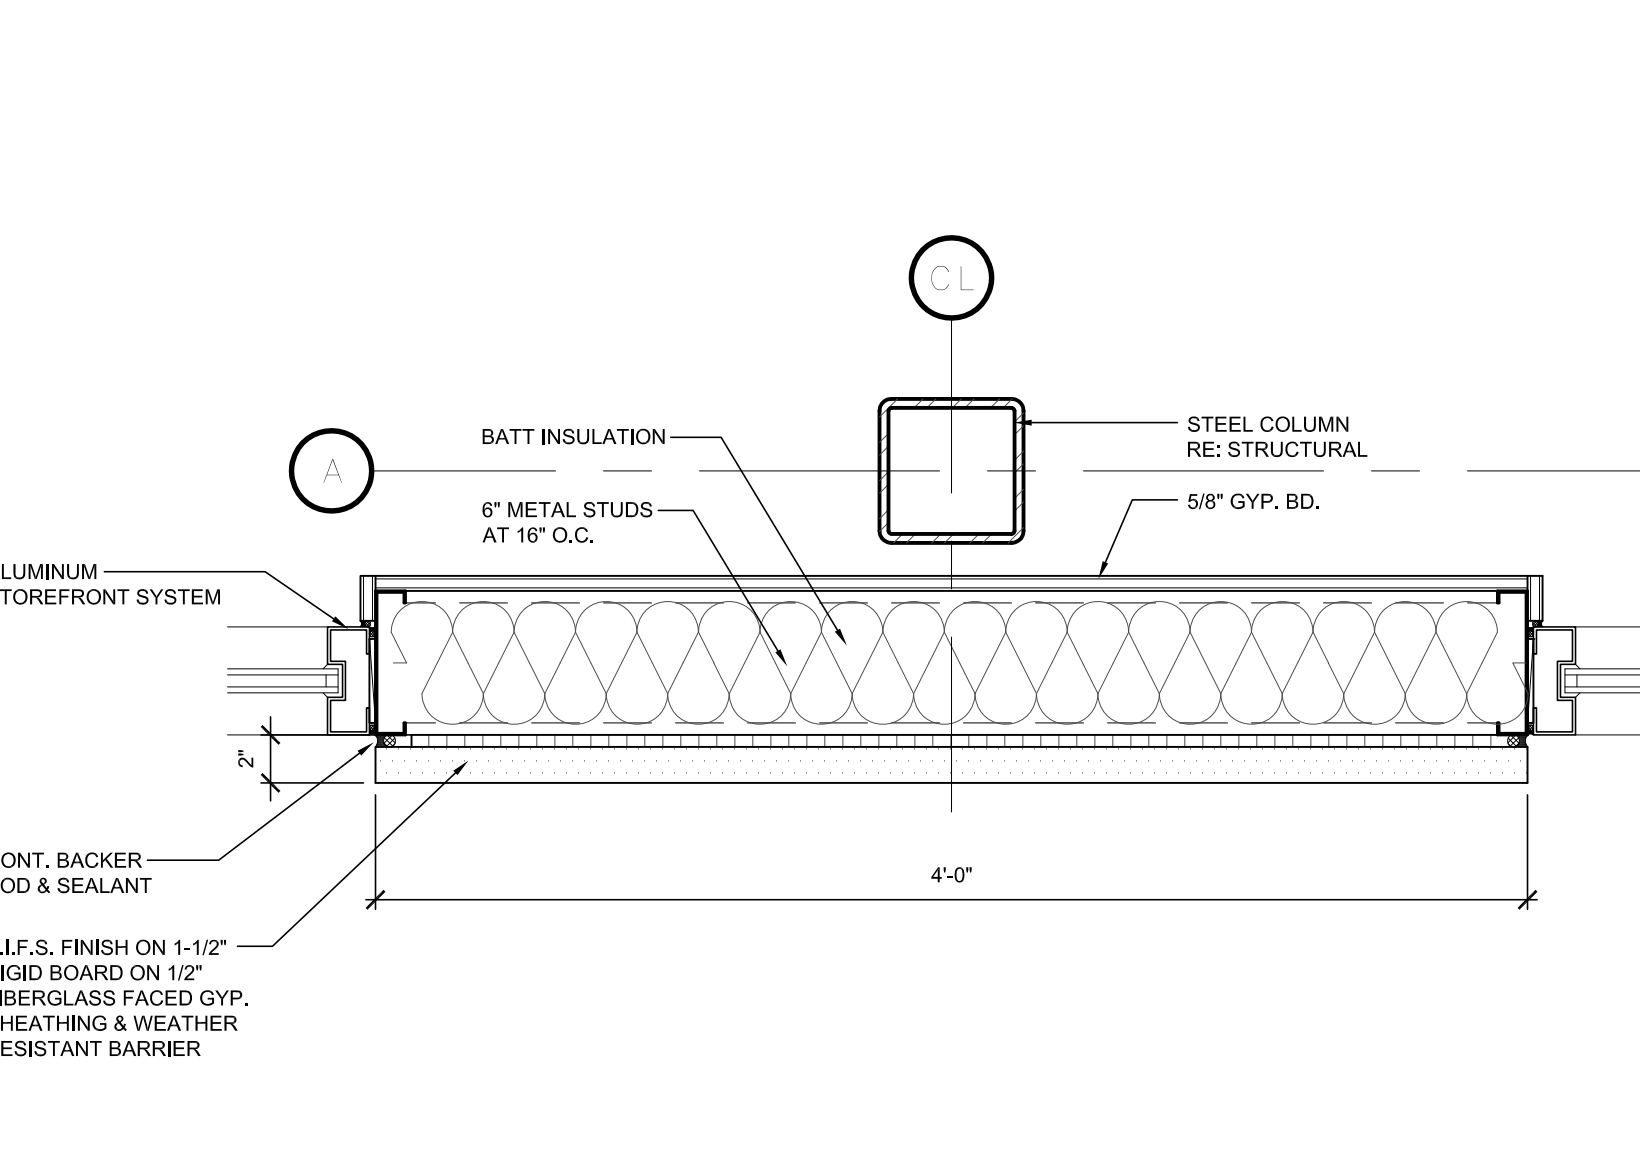


20 PILASTER DETAIL
SCALE: 1 1/2" = 1'-0"

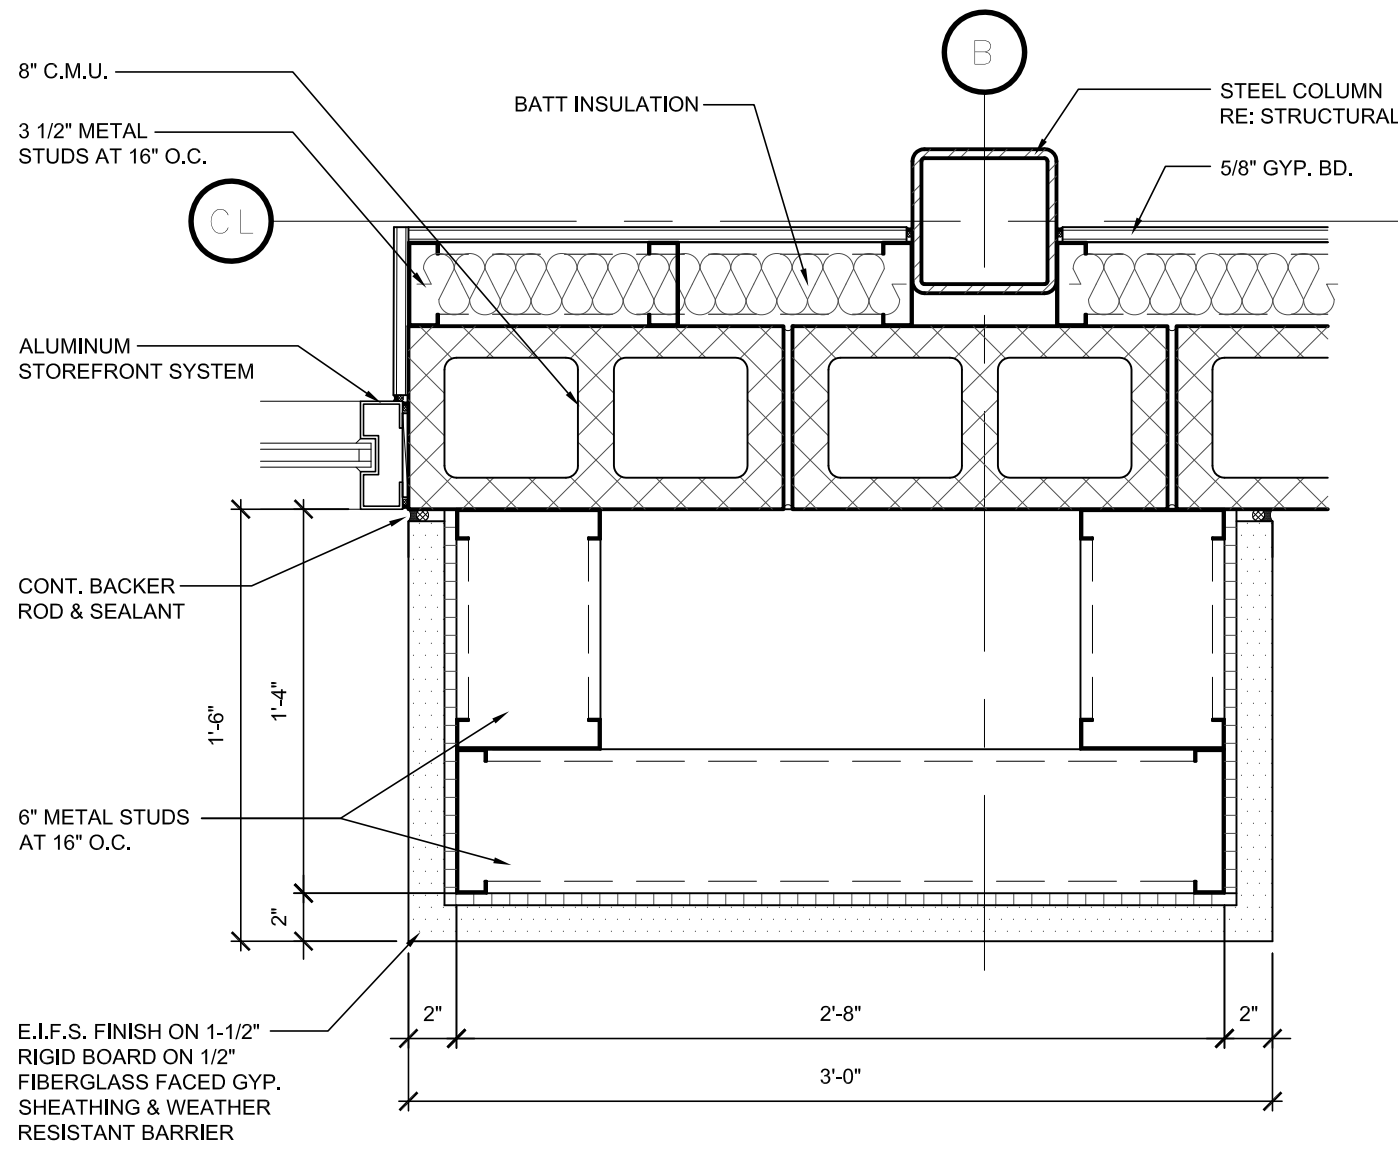


21 PILASTER DETAIL
SCALE: 1 1/2" = 1'-0"

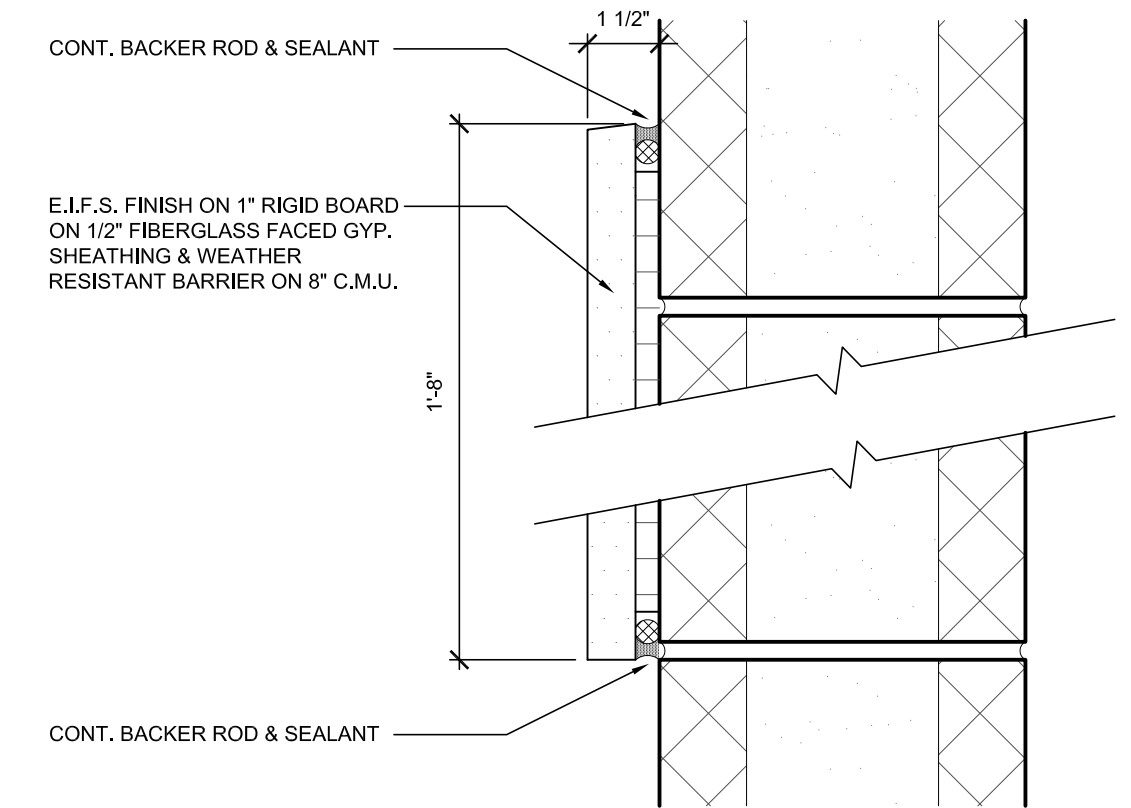


13 EIFS TRIM
SCALE: 3" = 1'-0"

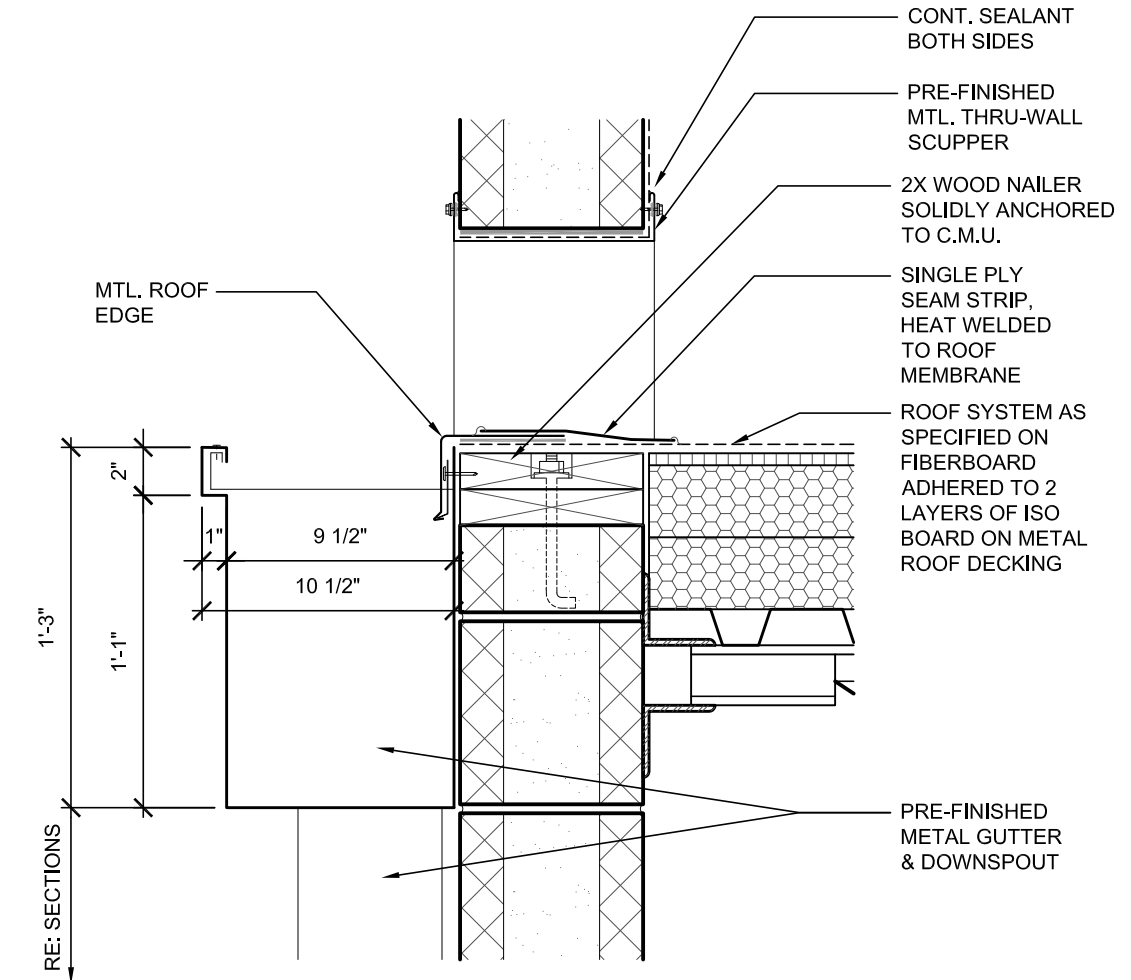


14 GUTTER DETAIL
SCALE: 1 1/2" = 1'-0"

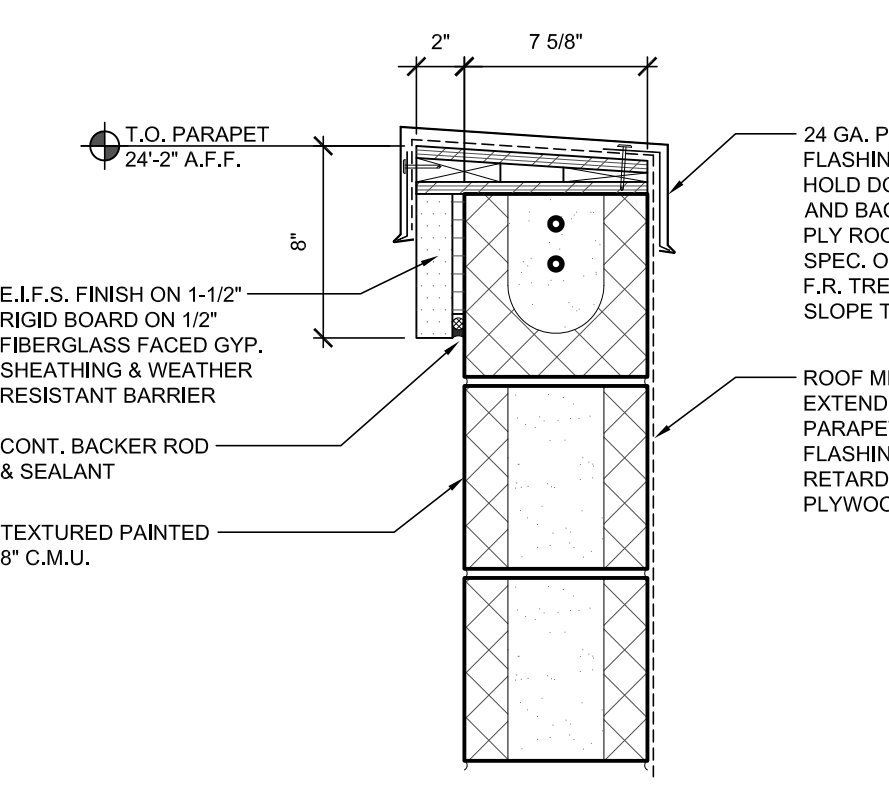


15 PARAPET DETAIL
SCALE: 1 1/2" = 1'-0"

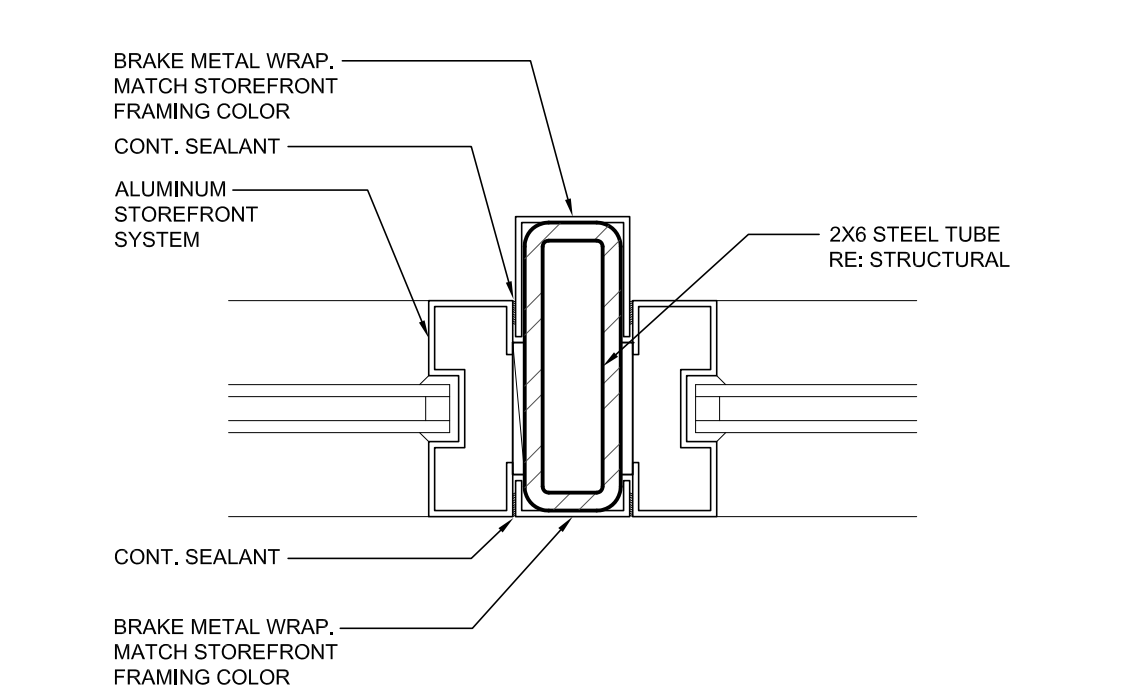


16 CLERESTORY JAMB DETAIL
SCALE: 3" = 1'-0"

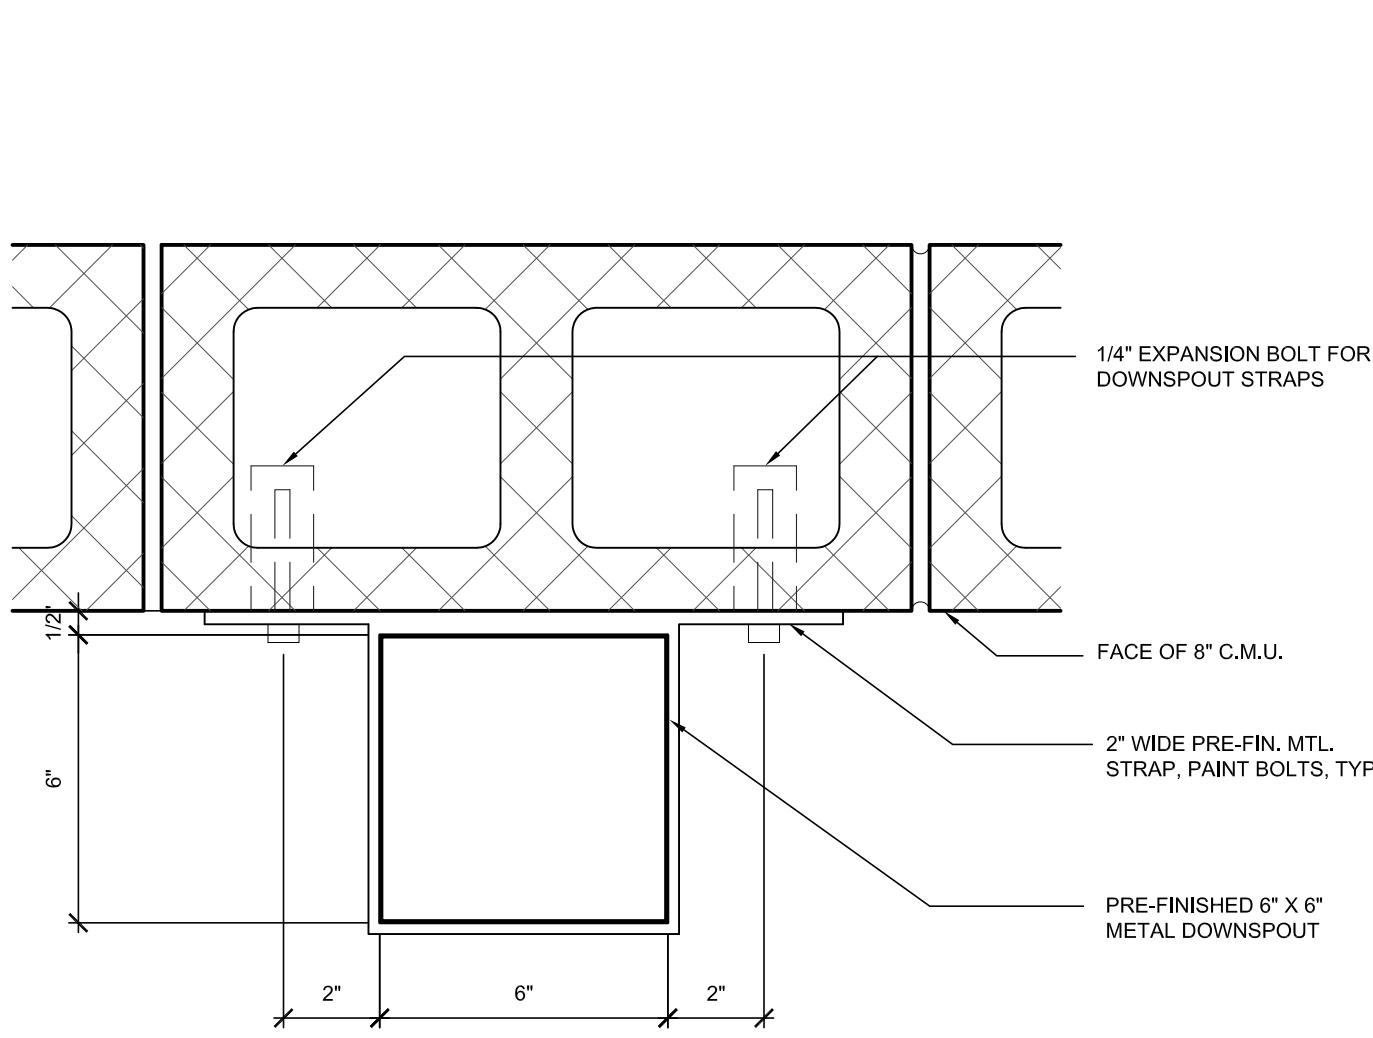


17 DOWNSPOUT DETAIL
SCALE: 3" = 1'-0"

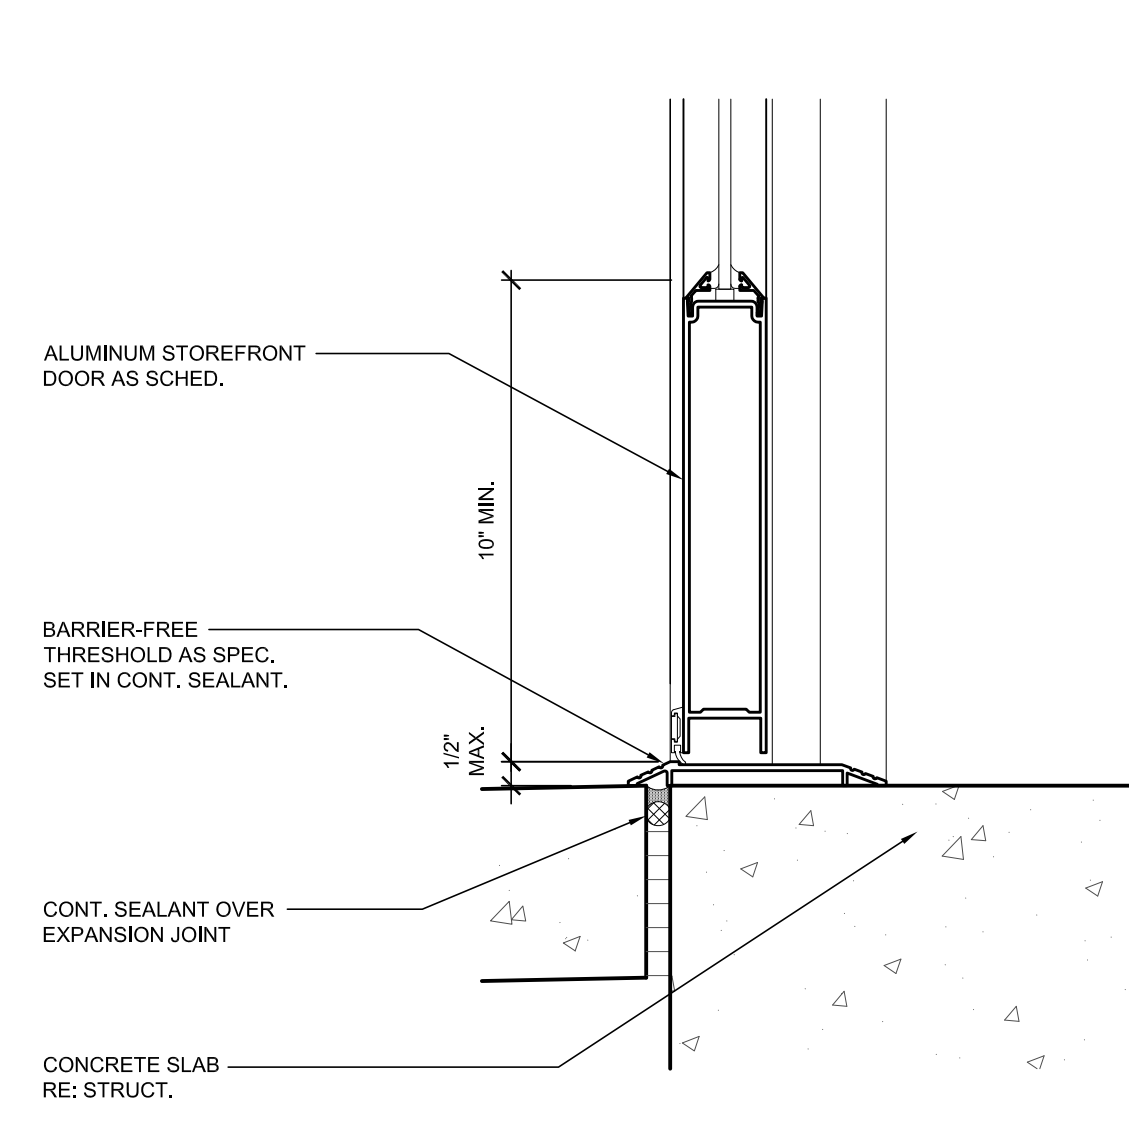


9 STOREFRONT DOOR SILL
SCALE: 3" = 1'-0"

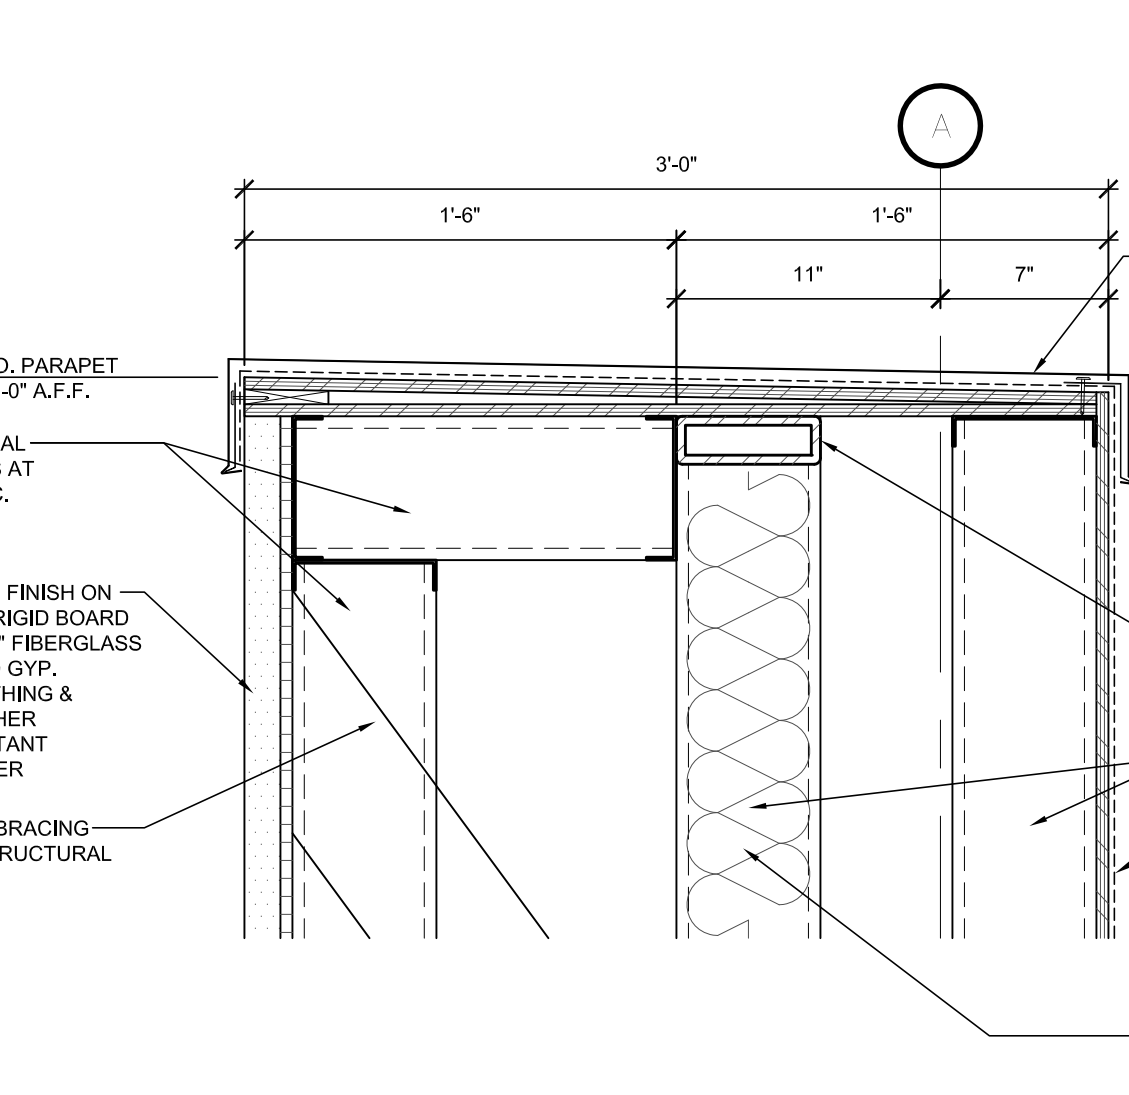


10 PARAPET DETAIL
SCALE: 1 1/2" = 1'-0"

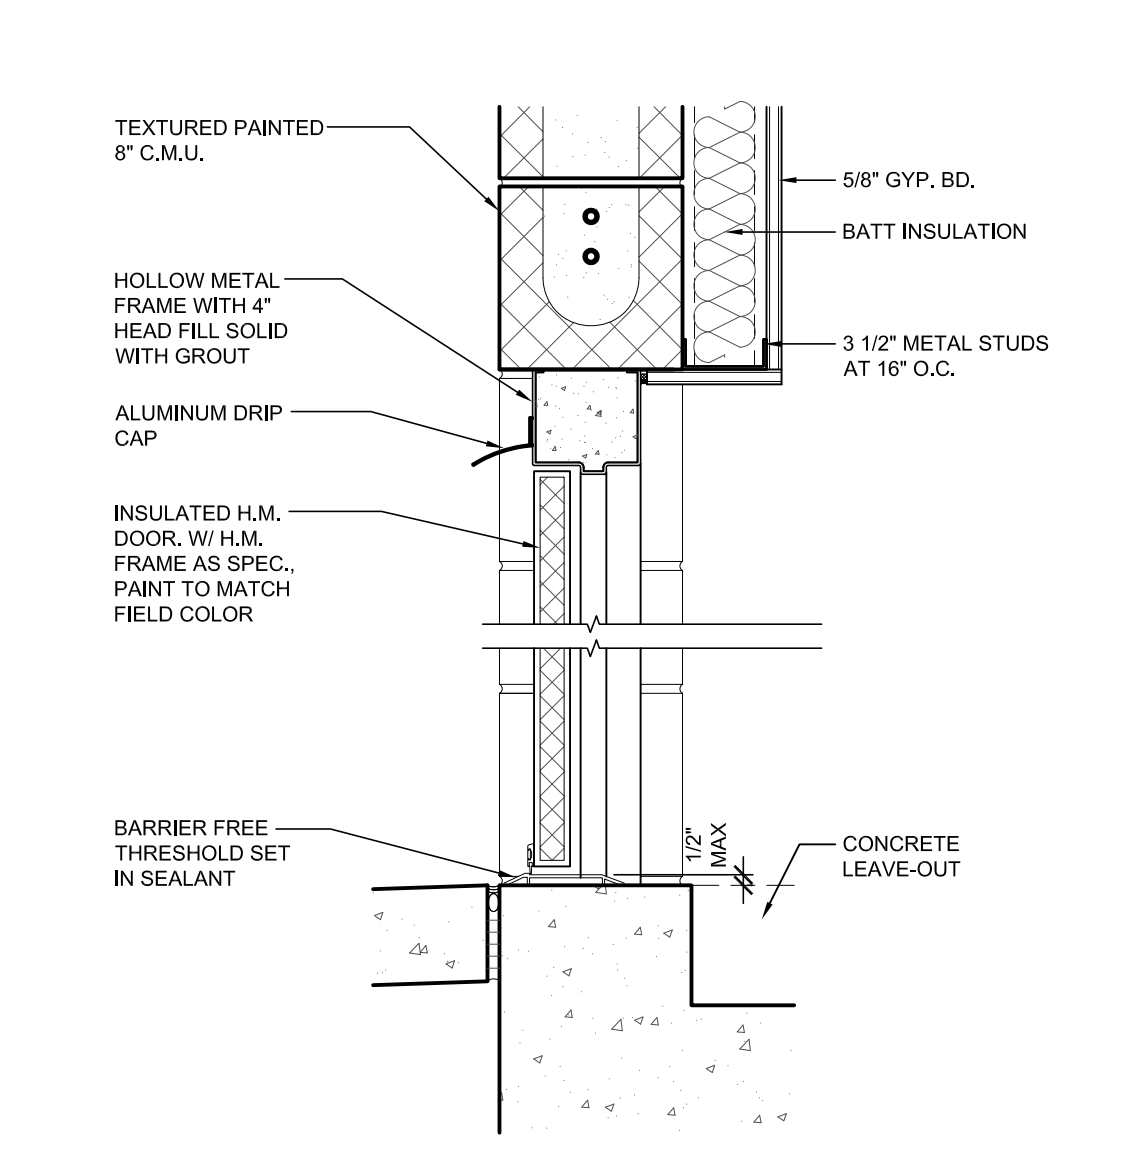


11 HM DOOR DETAIL
SCALE: 1 1/2" = 1'-0"

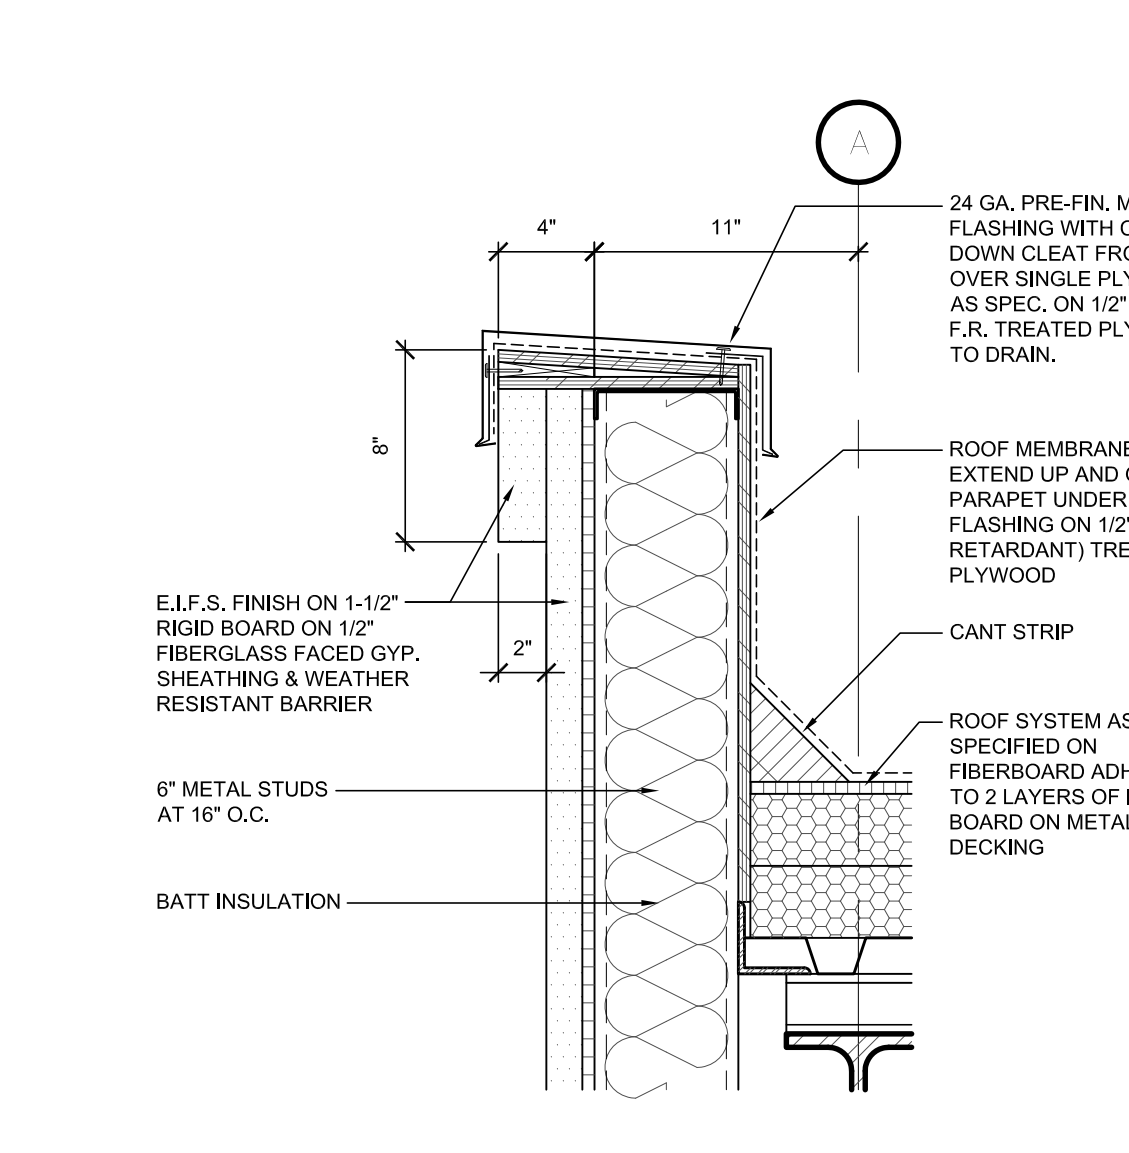


12 PARAPET DETAIL
SCALE: 1 1/2" = 1'-0"

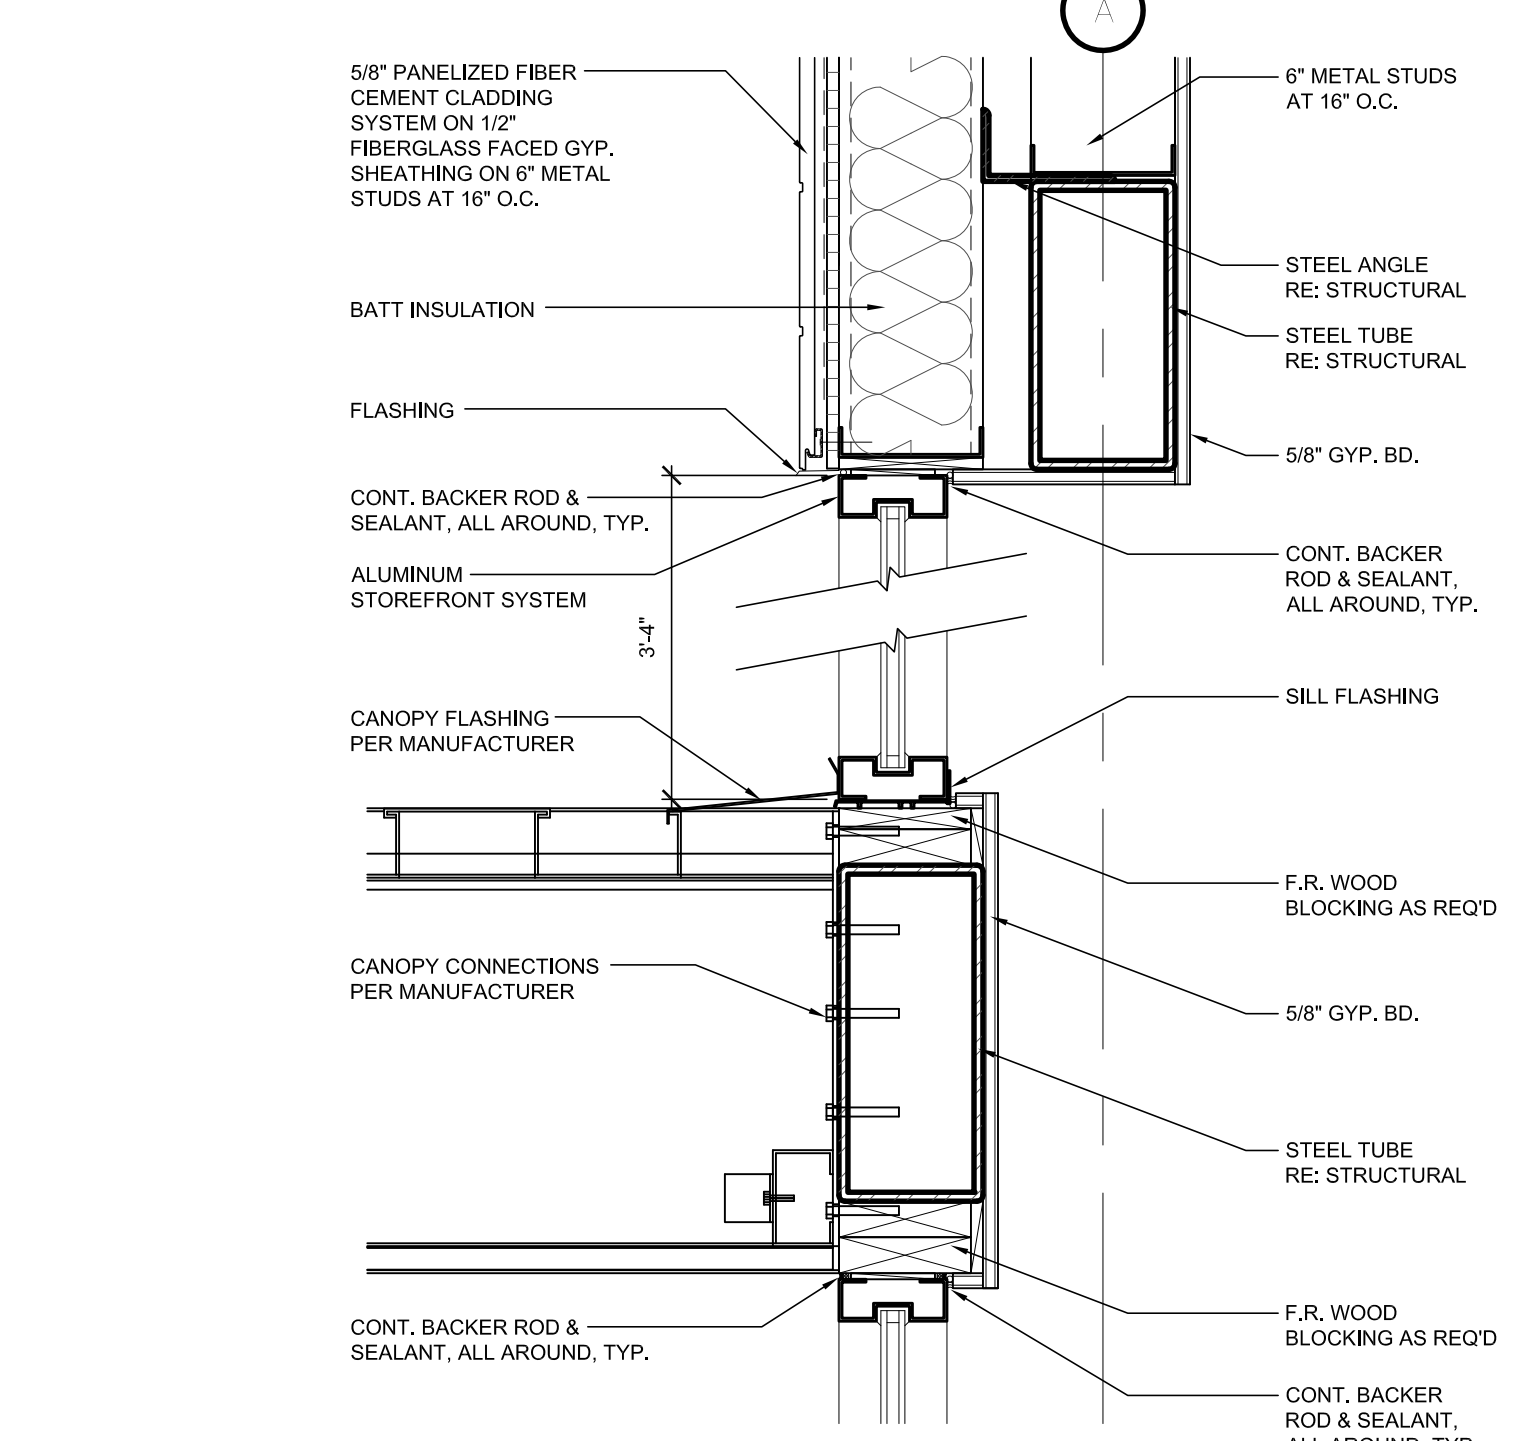


5 CLERESTORY DETAIL
SCALE: 1 1/2" = 1'-0"

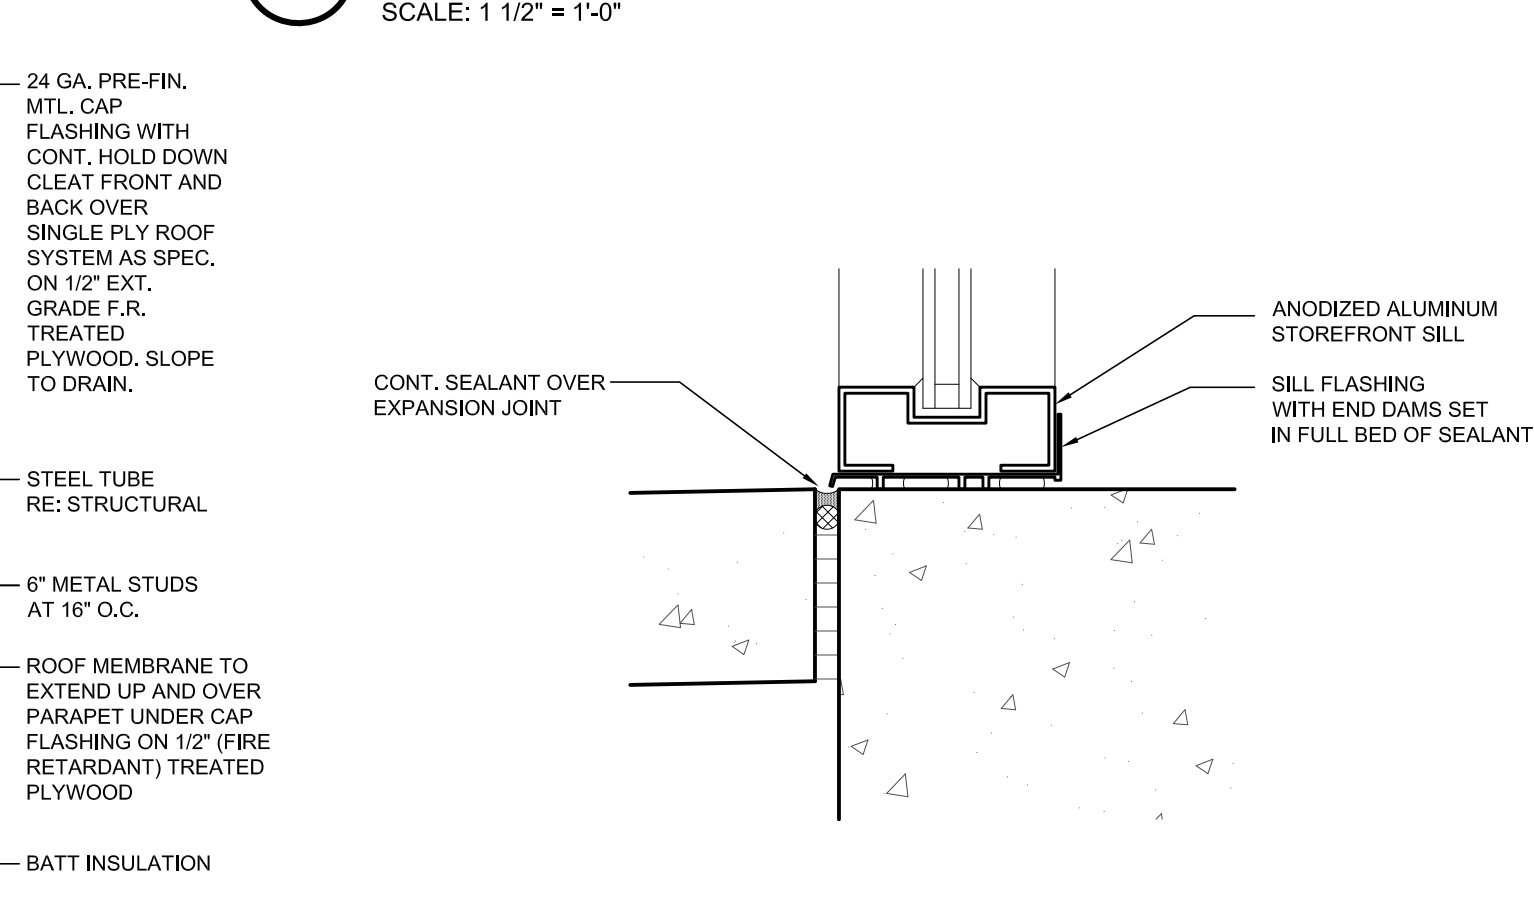


6 STOREFRONT SILL
SCALE: 3" = 1'-0"

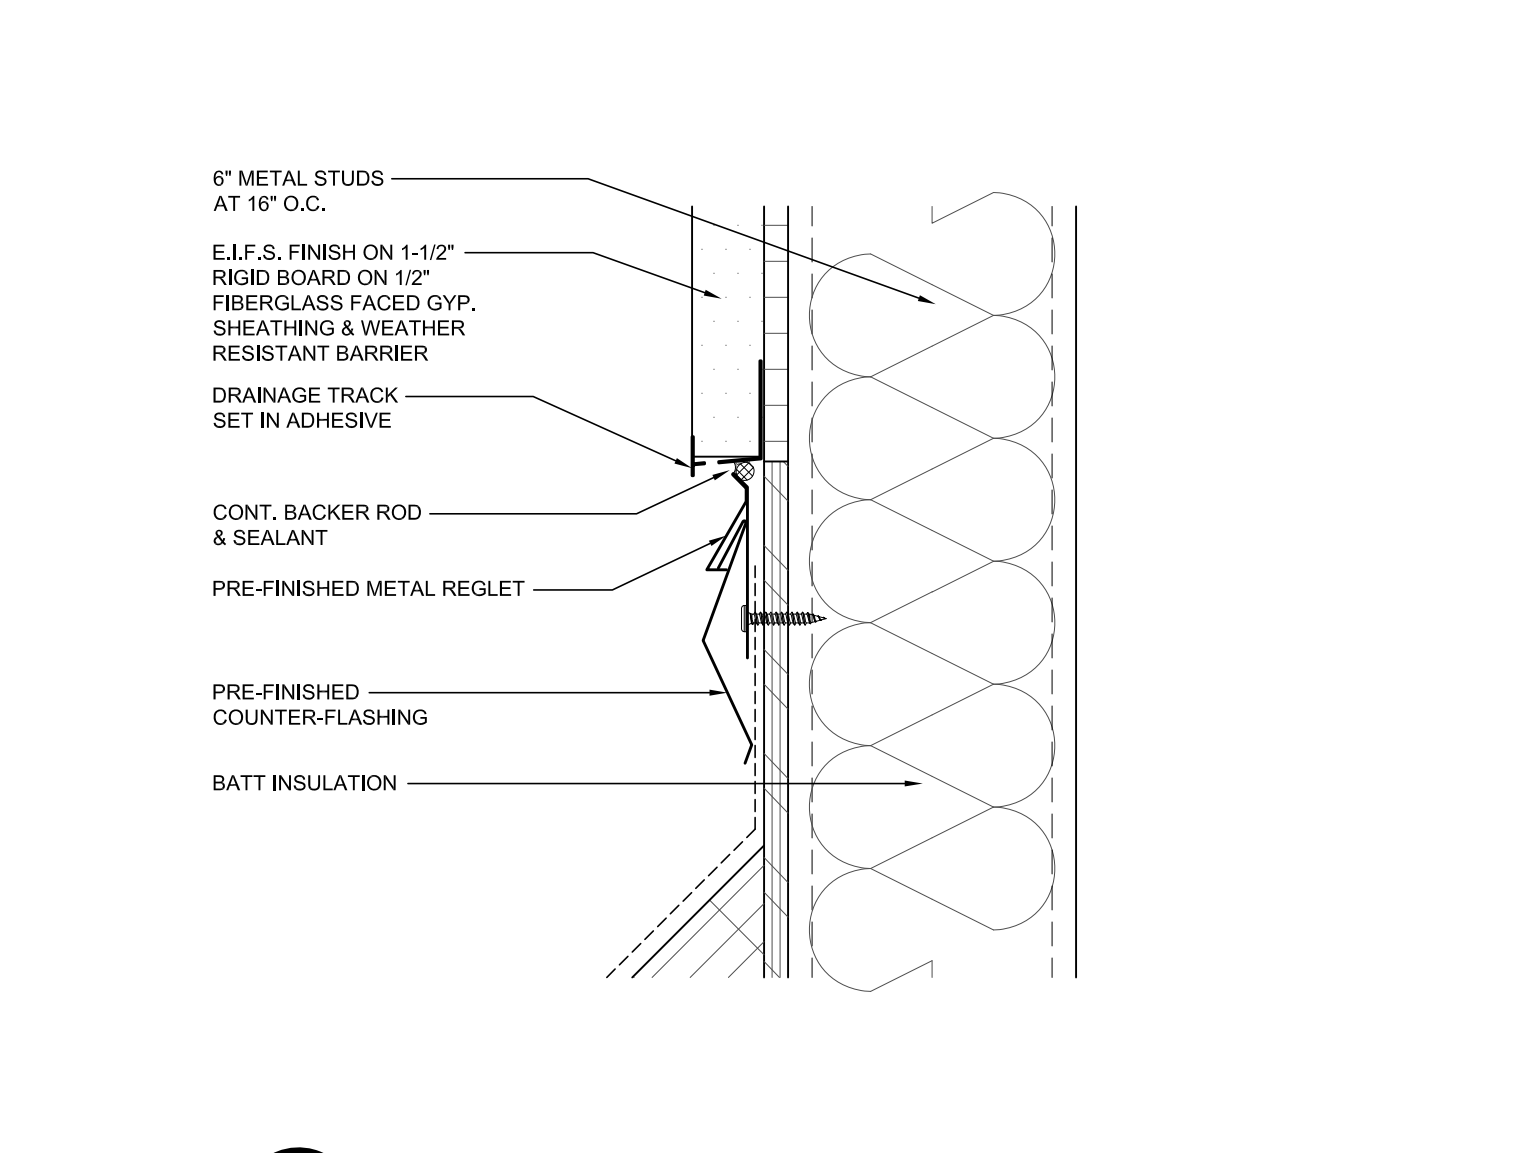


7 ENLARGED DETAIL
SCALE: 3" = 1'-0"

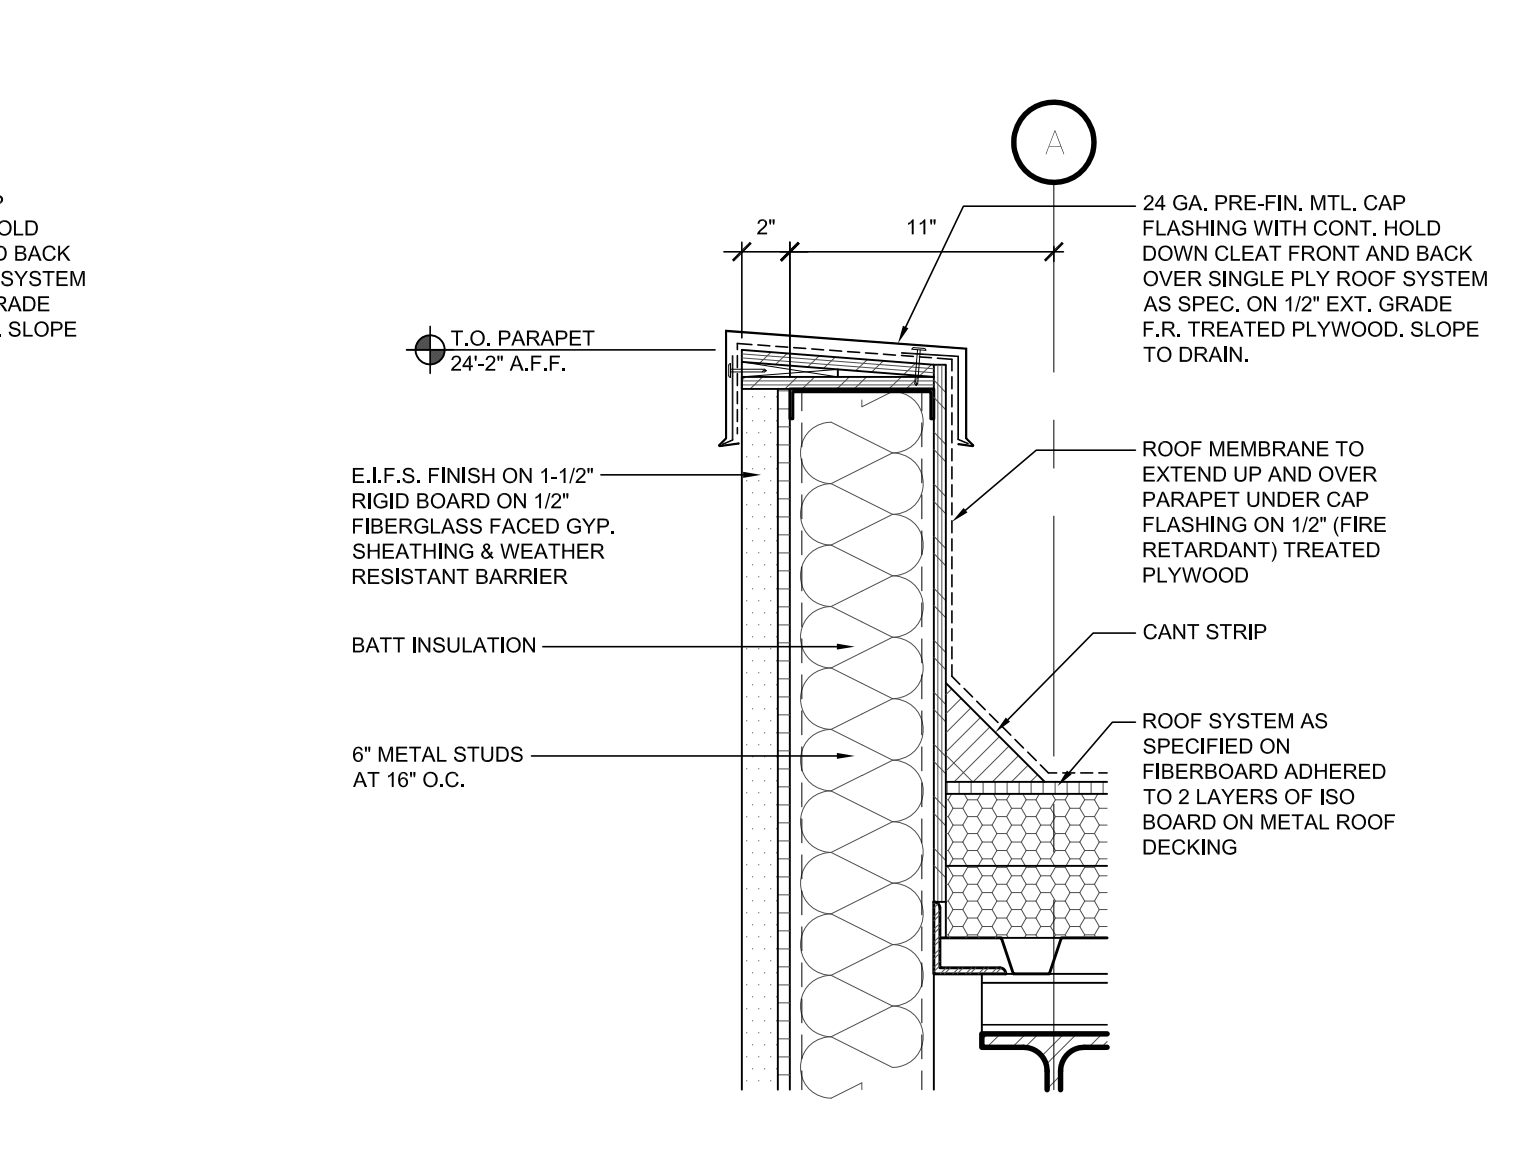


8 PARAPET DETAIL
SCALE: 1 1/2" = 1'-0"

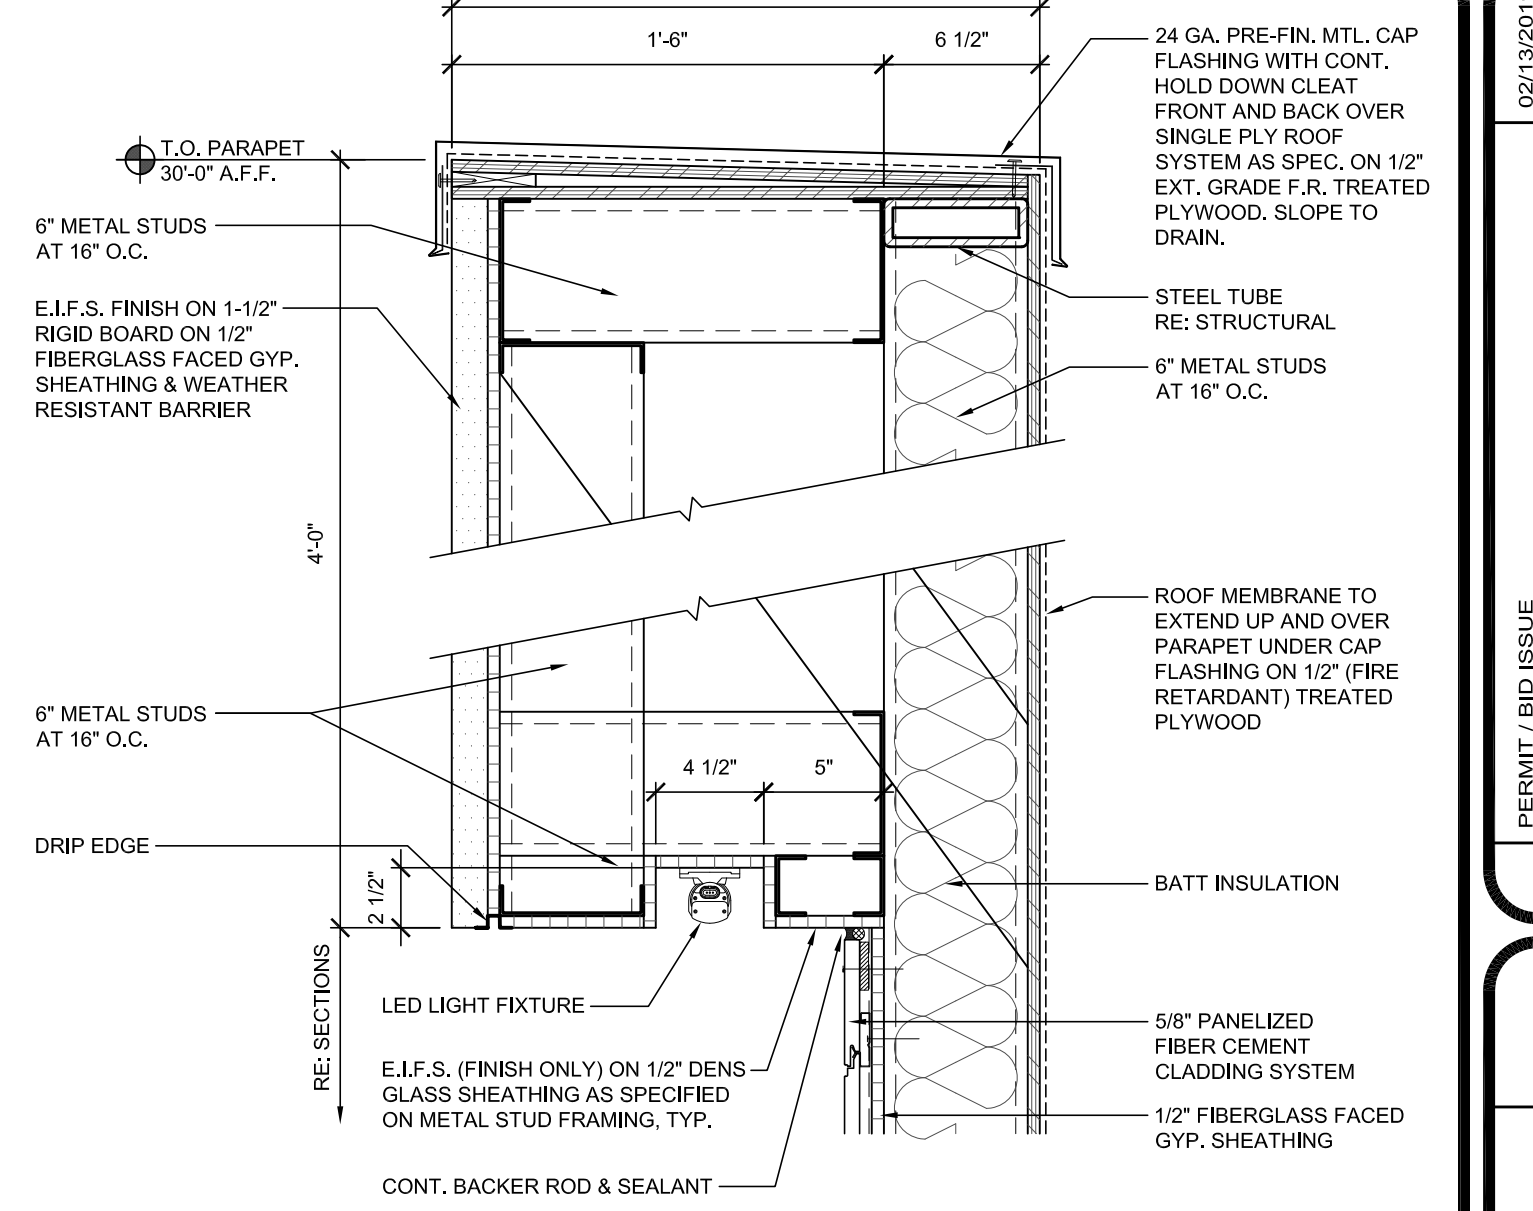


1 PARAPET DETAIL
SCALE: 1 1/2" = 1'-0"

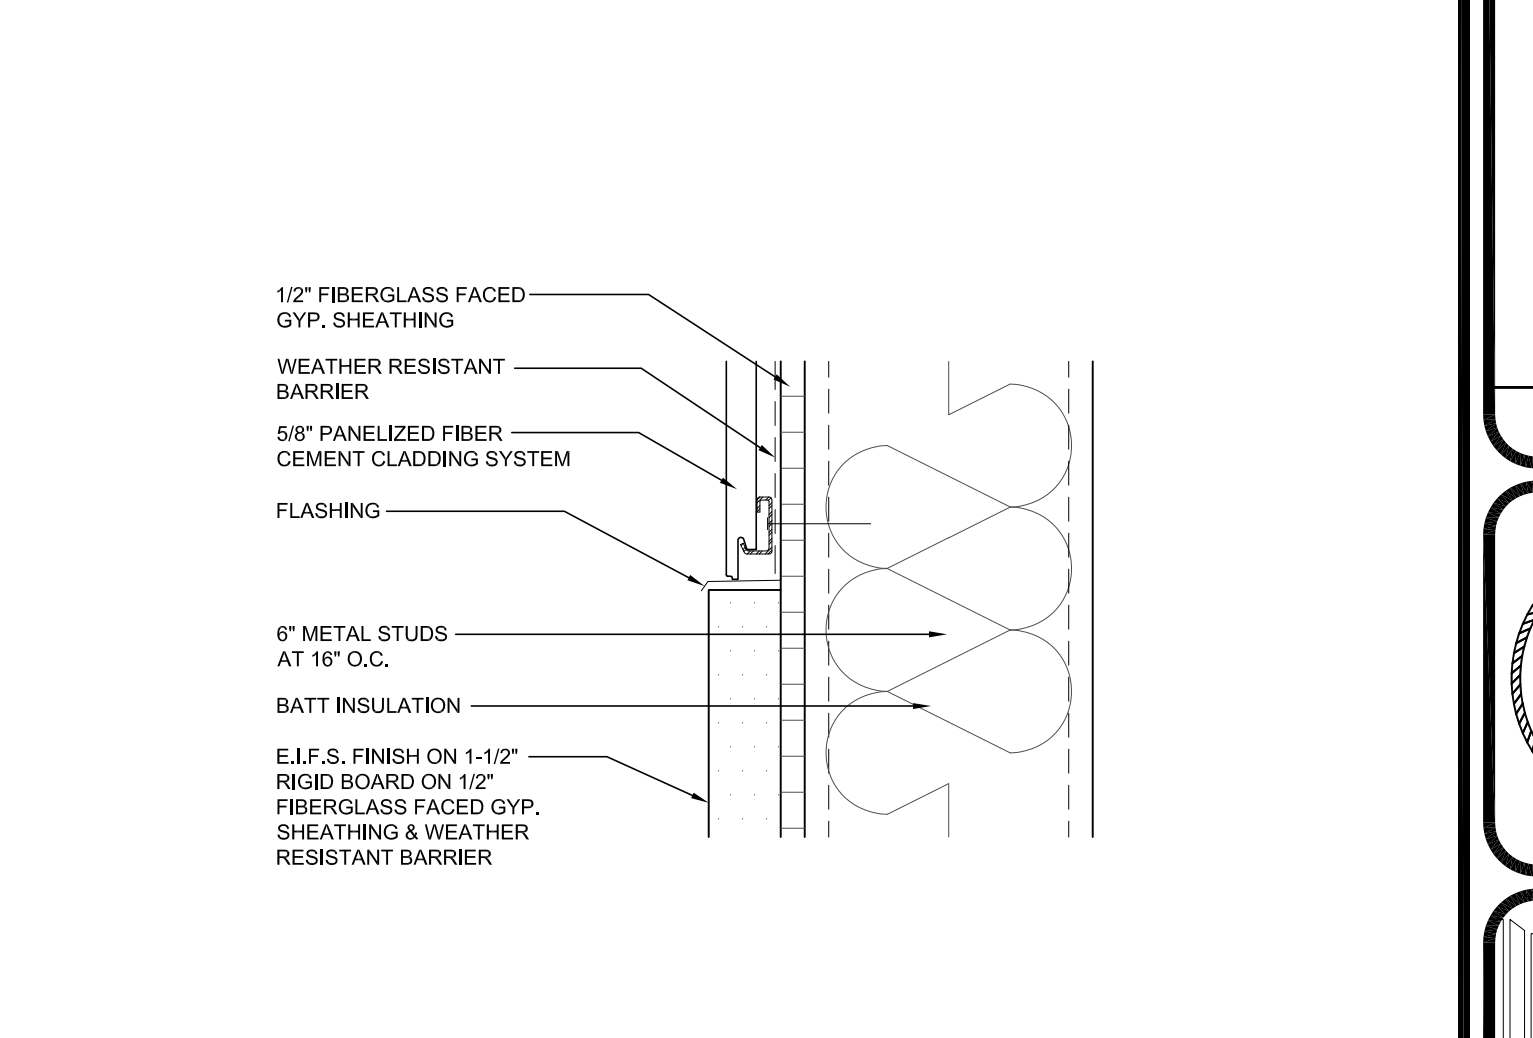

2 ENLARGED DETAIL
SCALE: 3" = 1'-0"

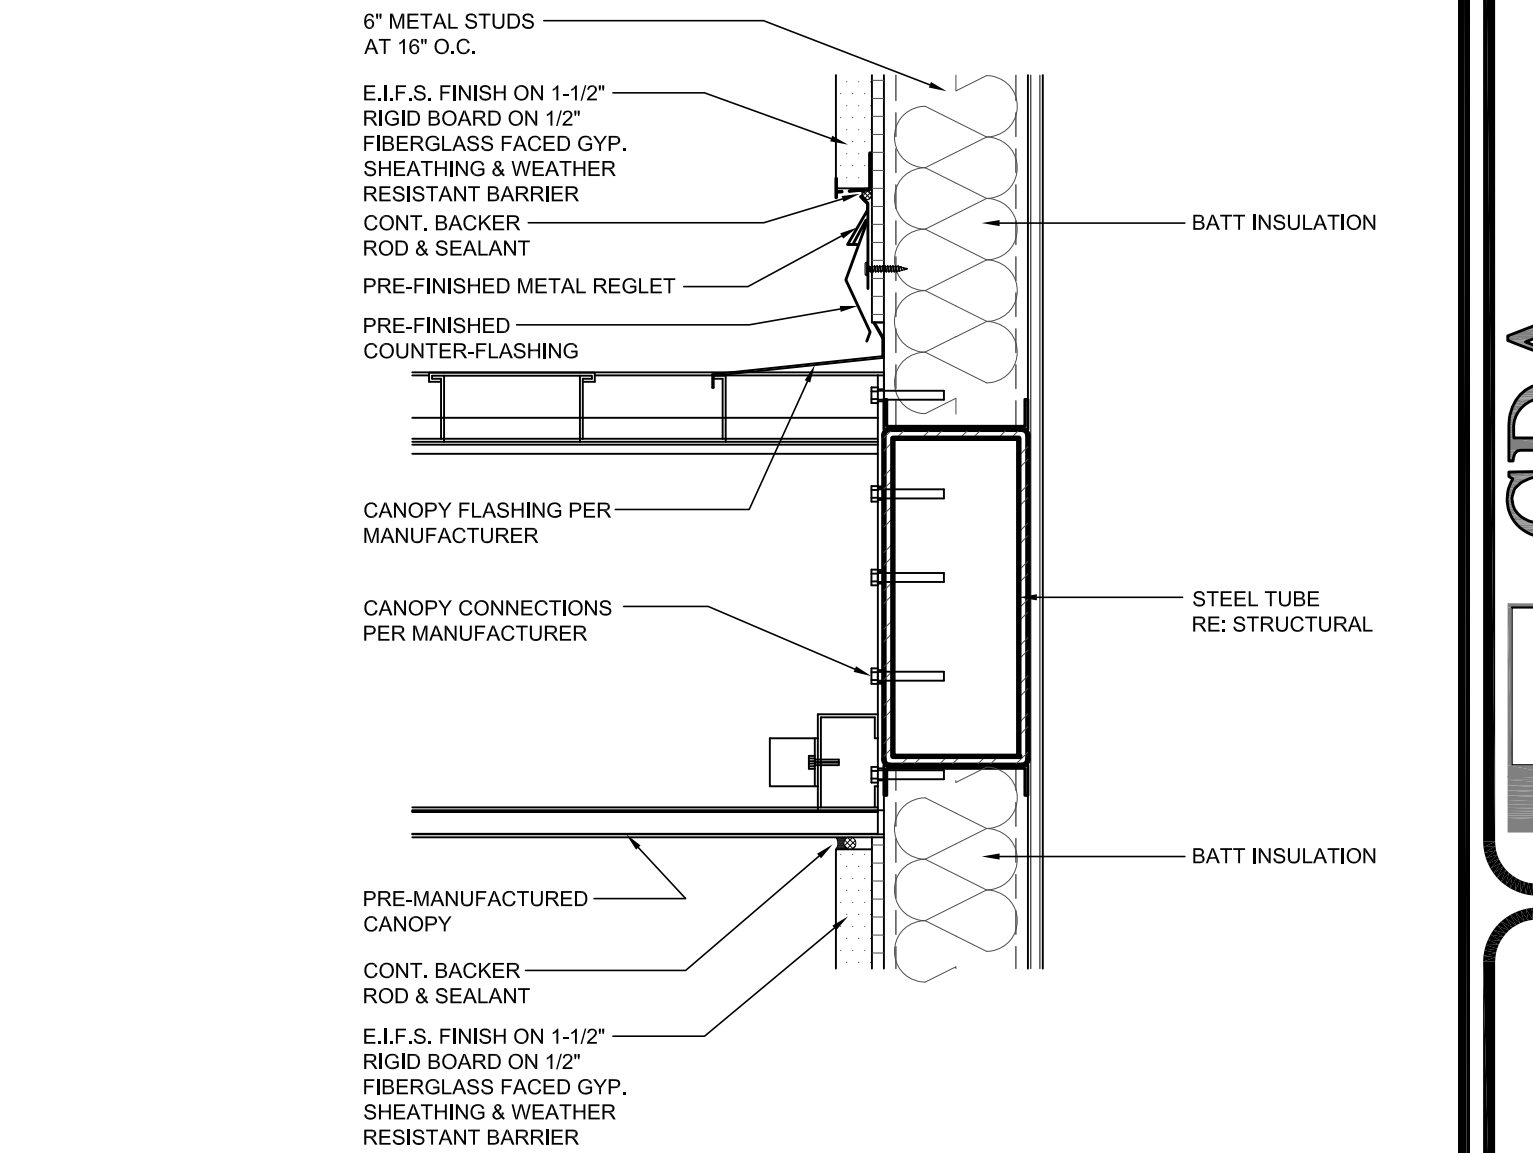

3 ENLARGED DETAIL
SCALE: 1 1/2" = 1'-0"

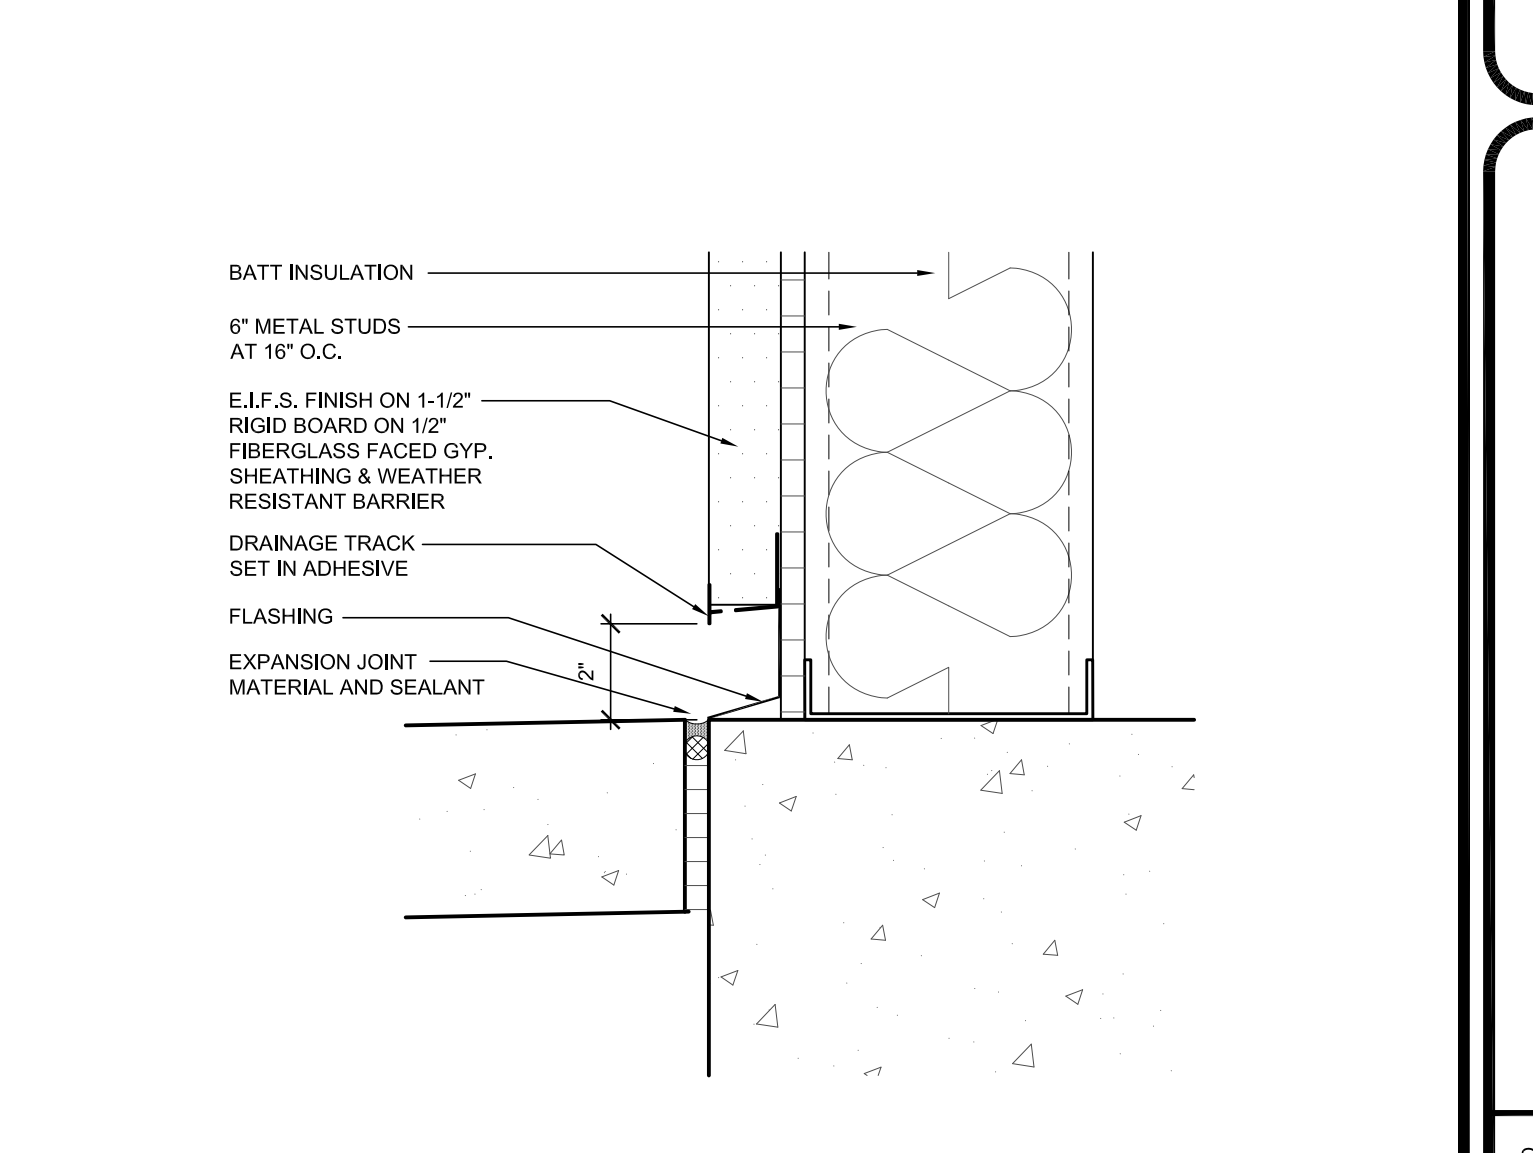

4 ENLARGED DETAIL
SCALE: 3" = 1'-0"

02/13/2019
PERMIT BID ISSUE
DATE: 02/13/2019

CDA Architects
Member American Institute of Architects
20045 State Hwy 249, Suite 200
Spring, Texas 77079
832/978-9532 Fax 832/978-9240

ASHTON GRAY
DEVELOPMENT

SECTION & PLAN DETAILS
10,720 SF Retail Shell
SPRING STUEBNER @ SPRING PLAZA
SPRING, TEXAS 77389

SCALE AS NOTED
PROJECT 19027
DATE 01/31/19
SHEET NO.
A500