


1 PVMT. JOINT DETAILS Scale: N.T.S. File:


2 SIDEWALK JOINT DETAILS Scale: N.T.S. File:

3 SIDEWALK DETAIL Scale: N.T.S. File:

4 MANHOLE AND INLET BLOCKOUT Scale: N.T.S. File:

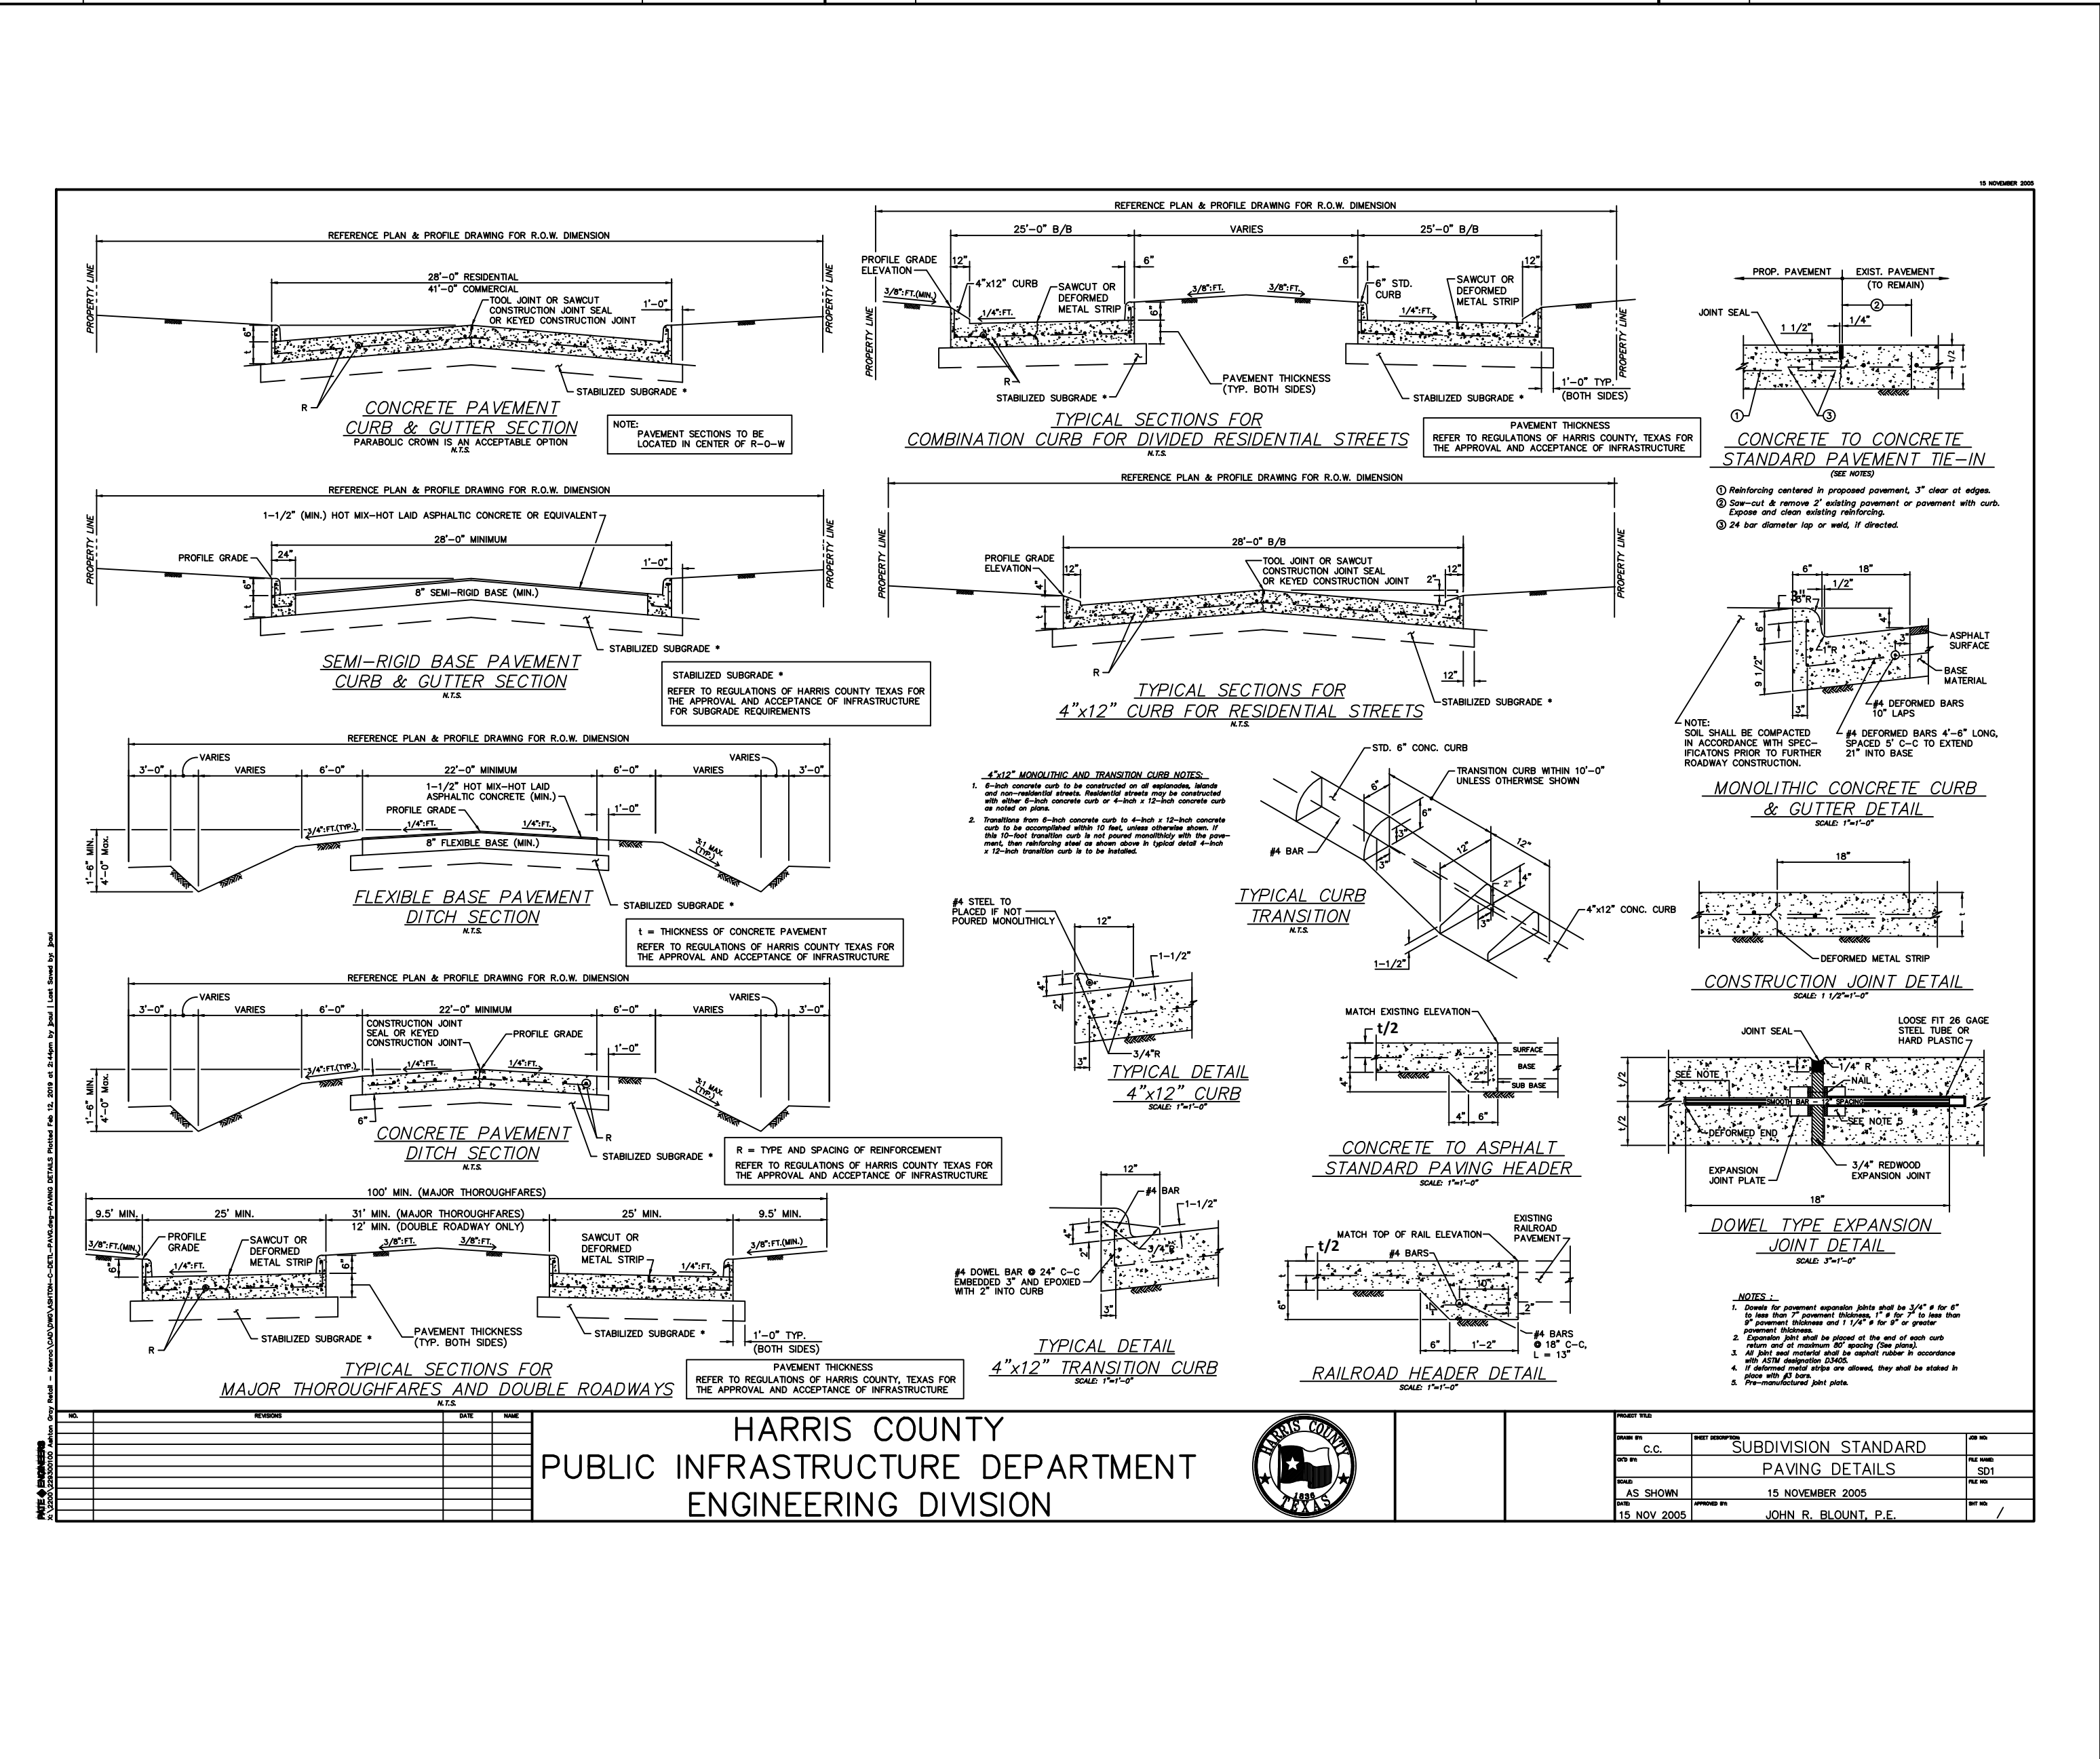

5 CURB/HEADER DETAIL Scale: N.T.S. File:

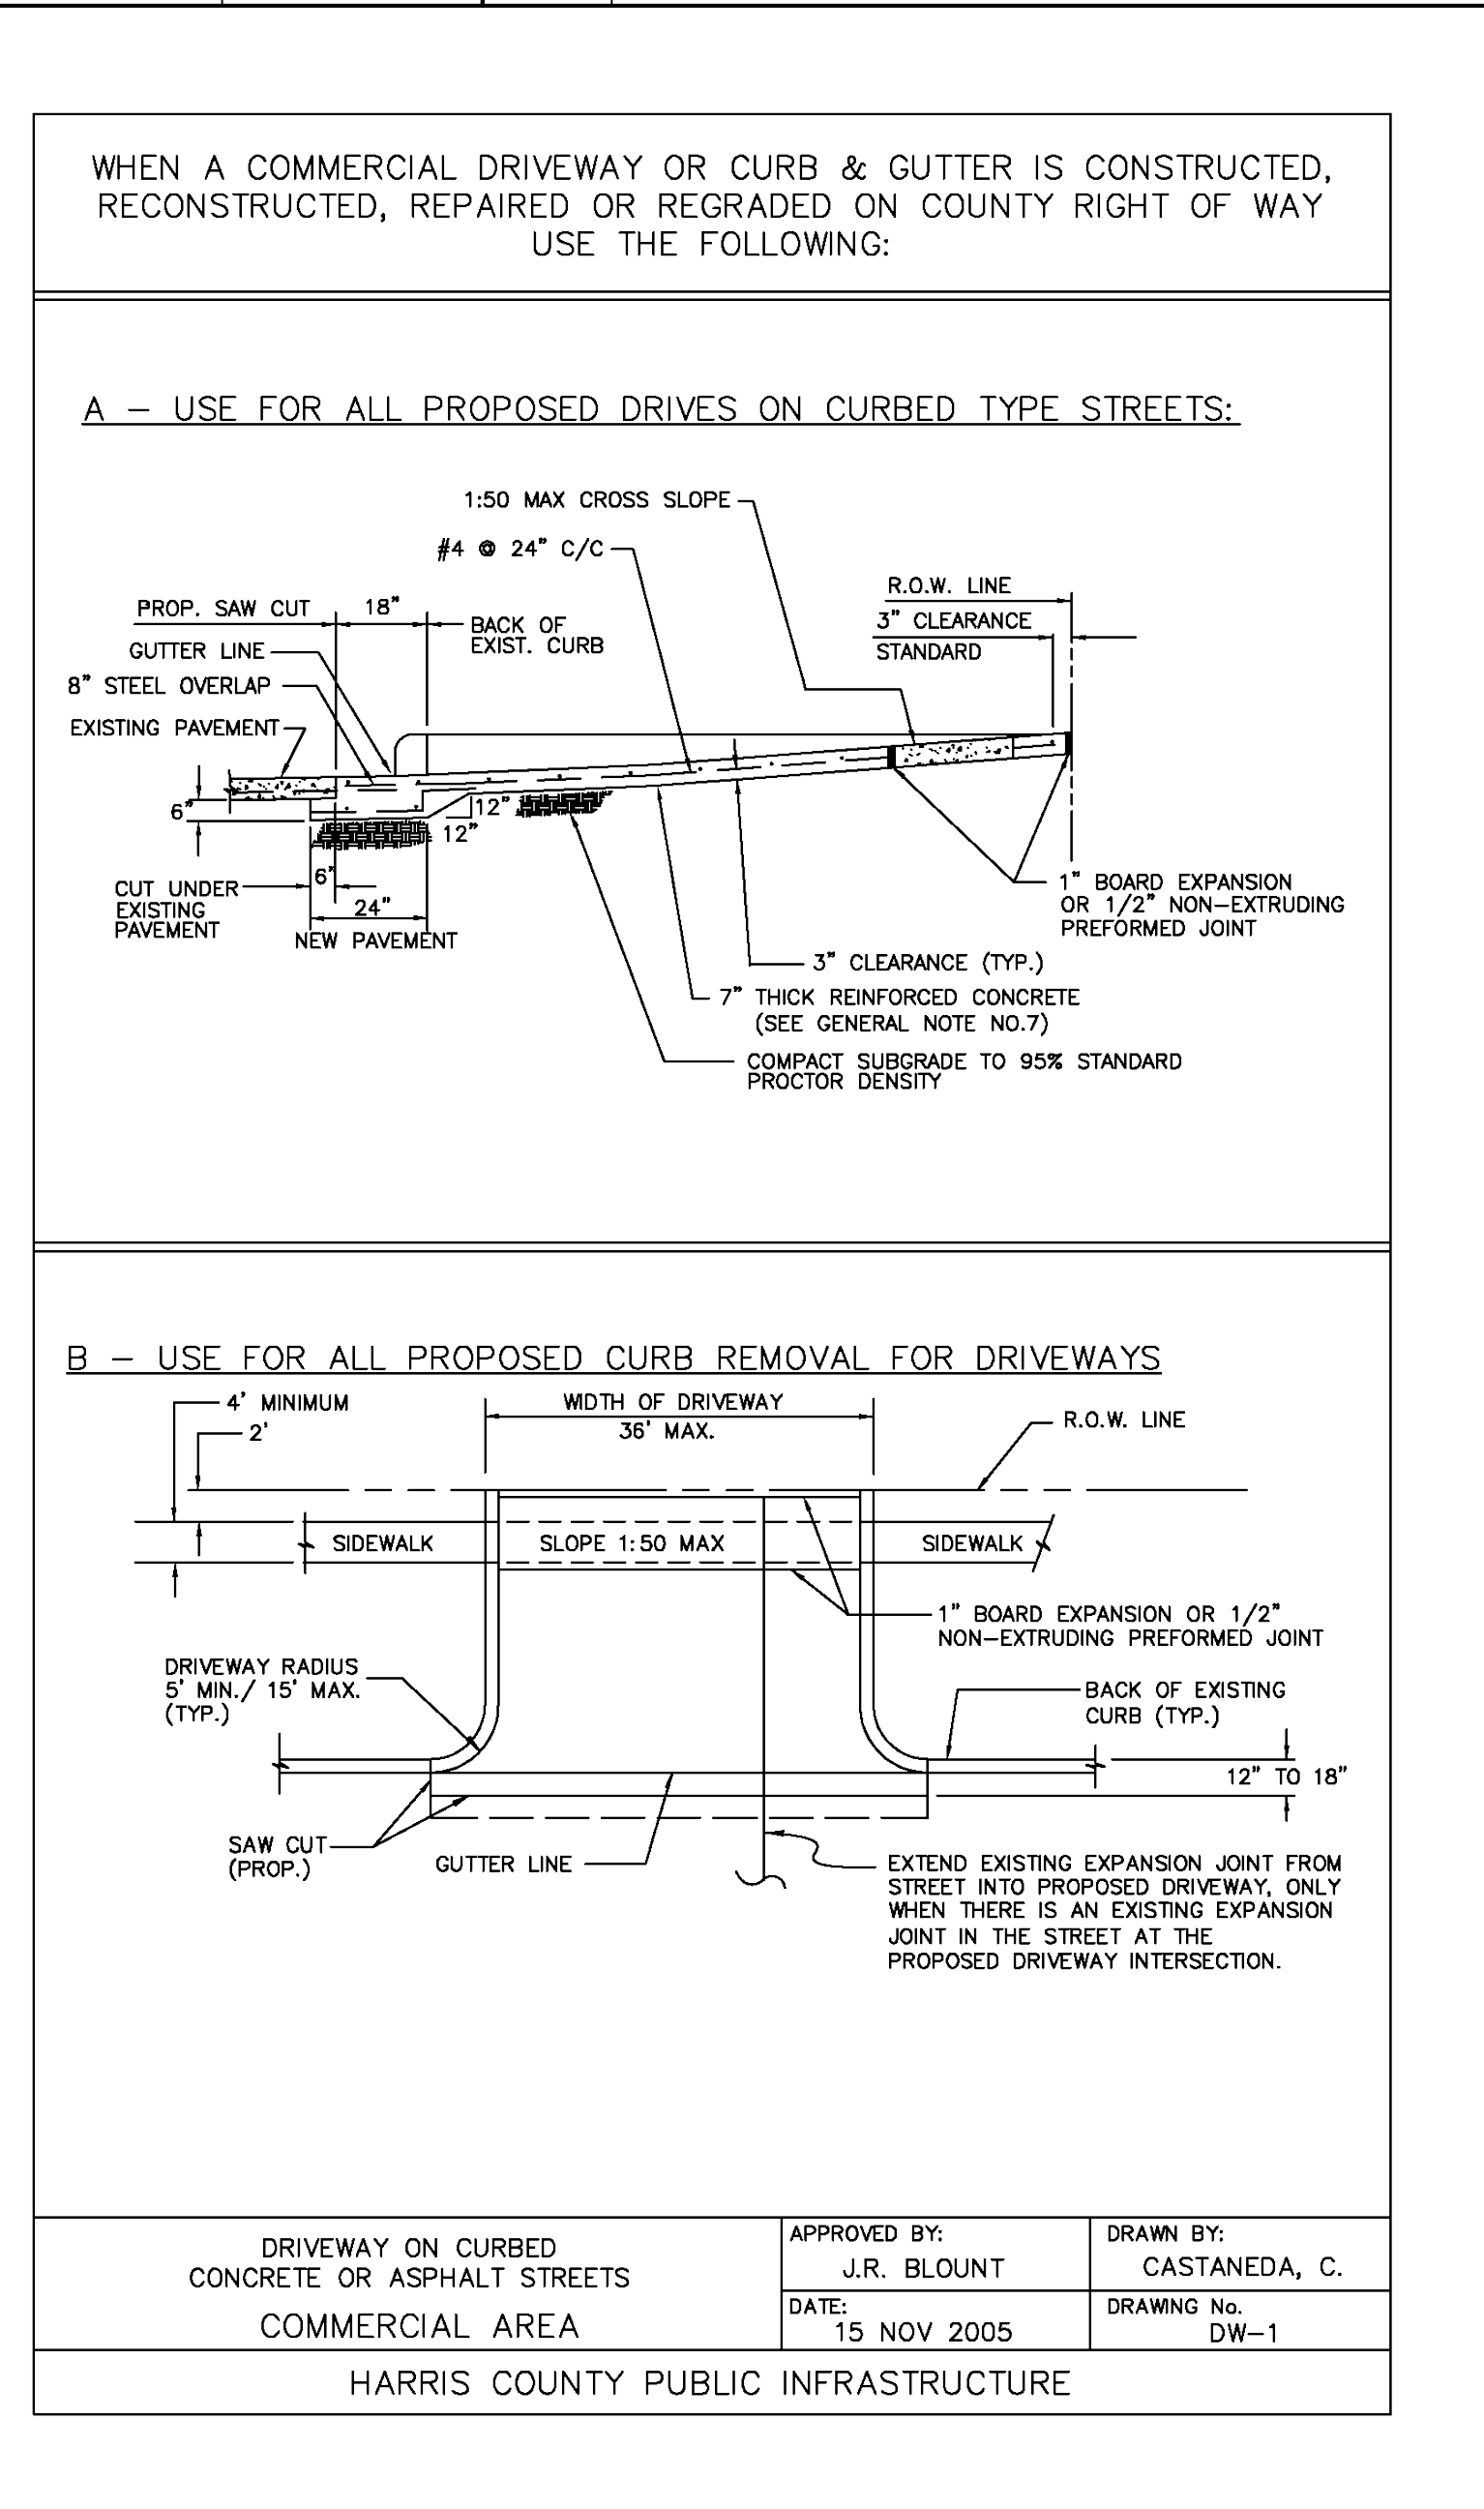

6 H.C. DRIVEWAY DETAIL Scale: N.T.S. File:

01/31/2010

PERMIT / BID ISSUE

THIS DOCUMENT IS RELEASED FOR THE PURPOSE OF REVIEW UNDER THE AUTHORITY OF HARRIS COUNTY. IT IS NOT TO BE USED FOR CONSTRUCTION PURPOSES.

CDA Architects
Member American Institute of Architects
200445 State Hwy 249, Suite 200
Houston, Texas 77079
832/978-9536 Fax 832/978-9240

IDS Engineering Group
3340 NW Freeway
Houston, TX 77040
713-662-3378
1893 101020

Ashton Gray Retail - Kentroc
SOUTHWEST CORNER OF SPRING STUEBNER
AND SPRING PLAZA, HARRIS COUNTY, TEXAS

C10.0

SCALE: N.T.S.
PROJECT:
DATE: